


BLACKBOX 532
Ceiling

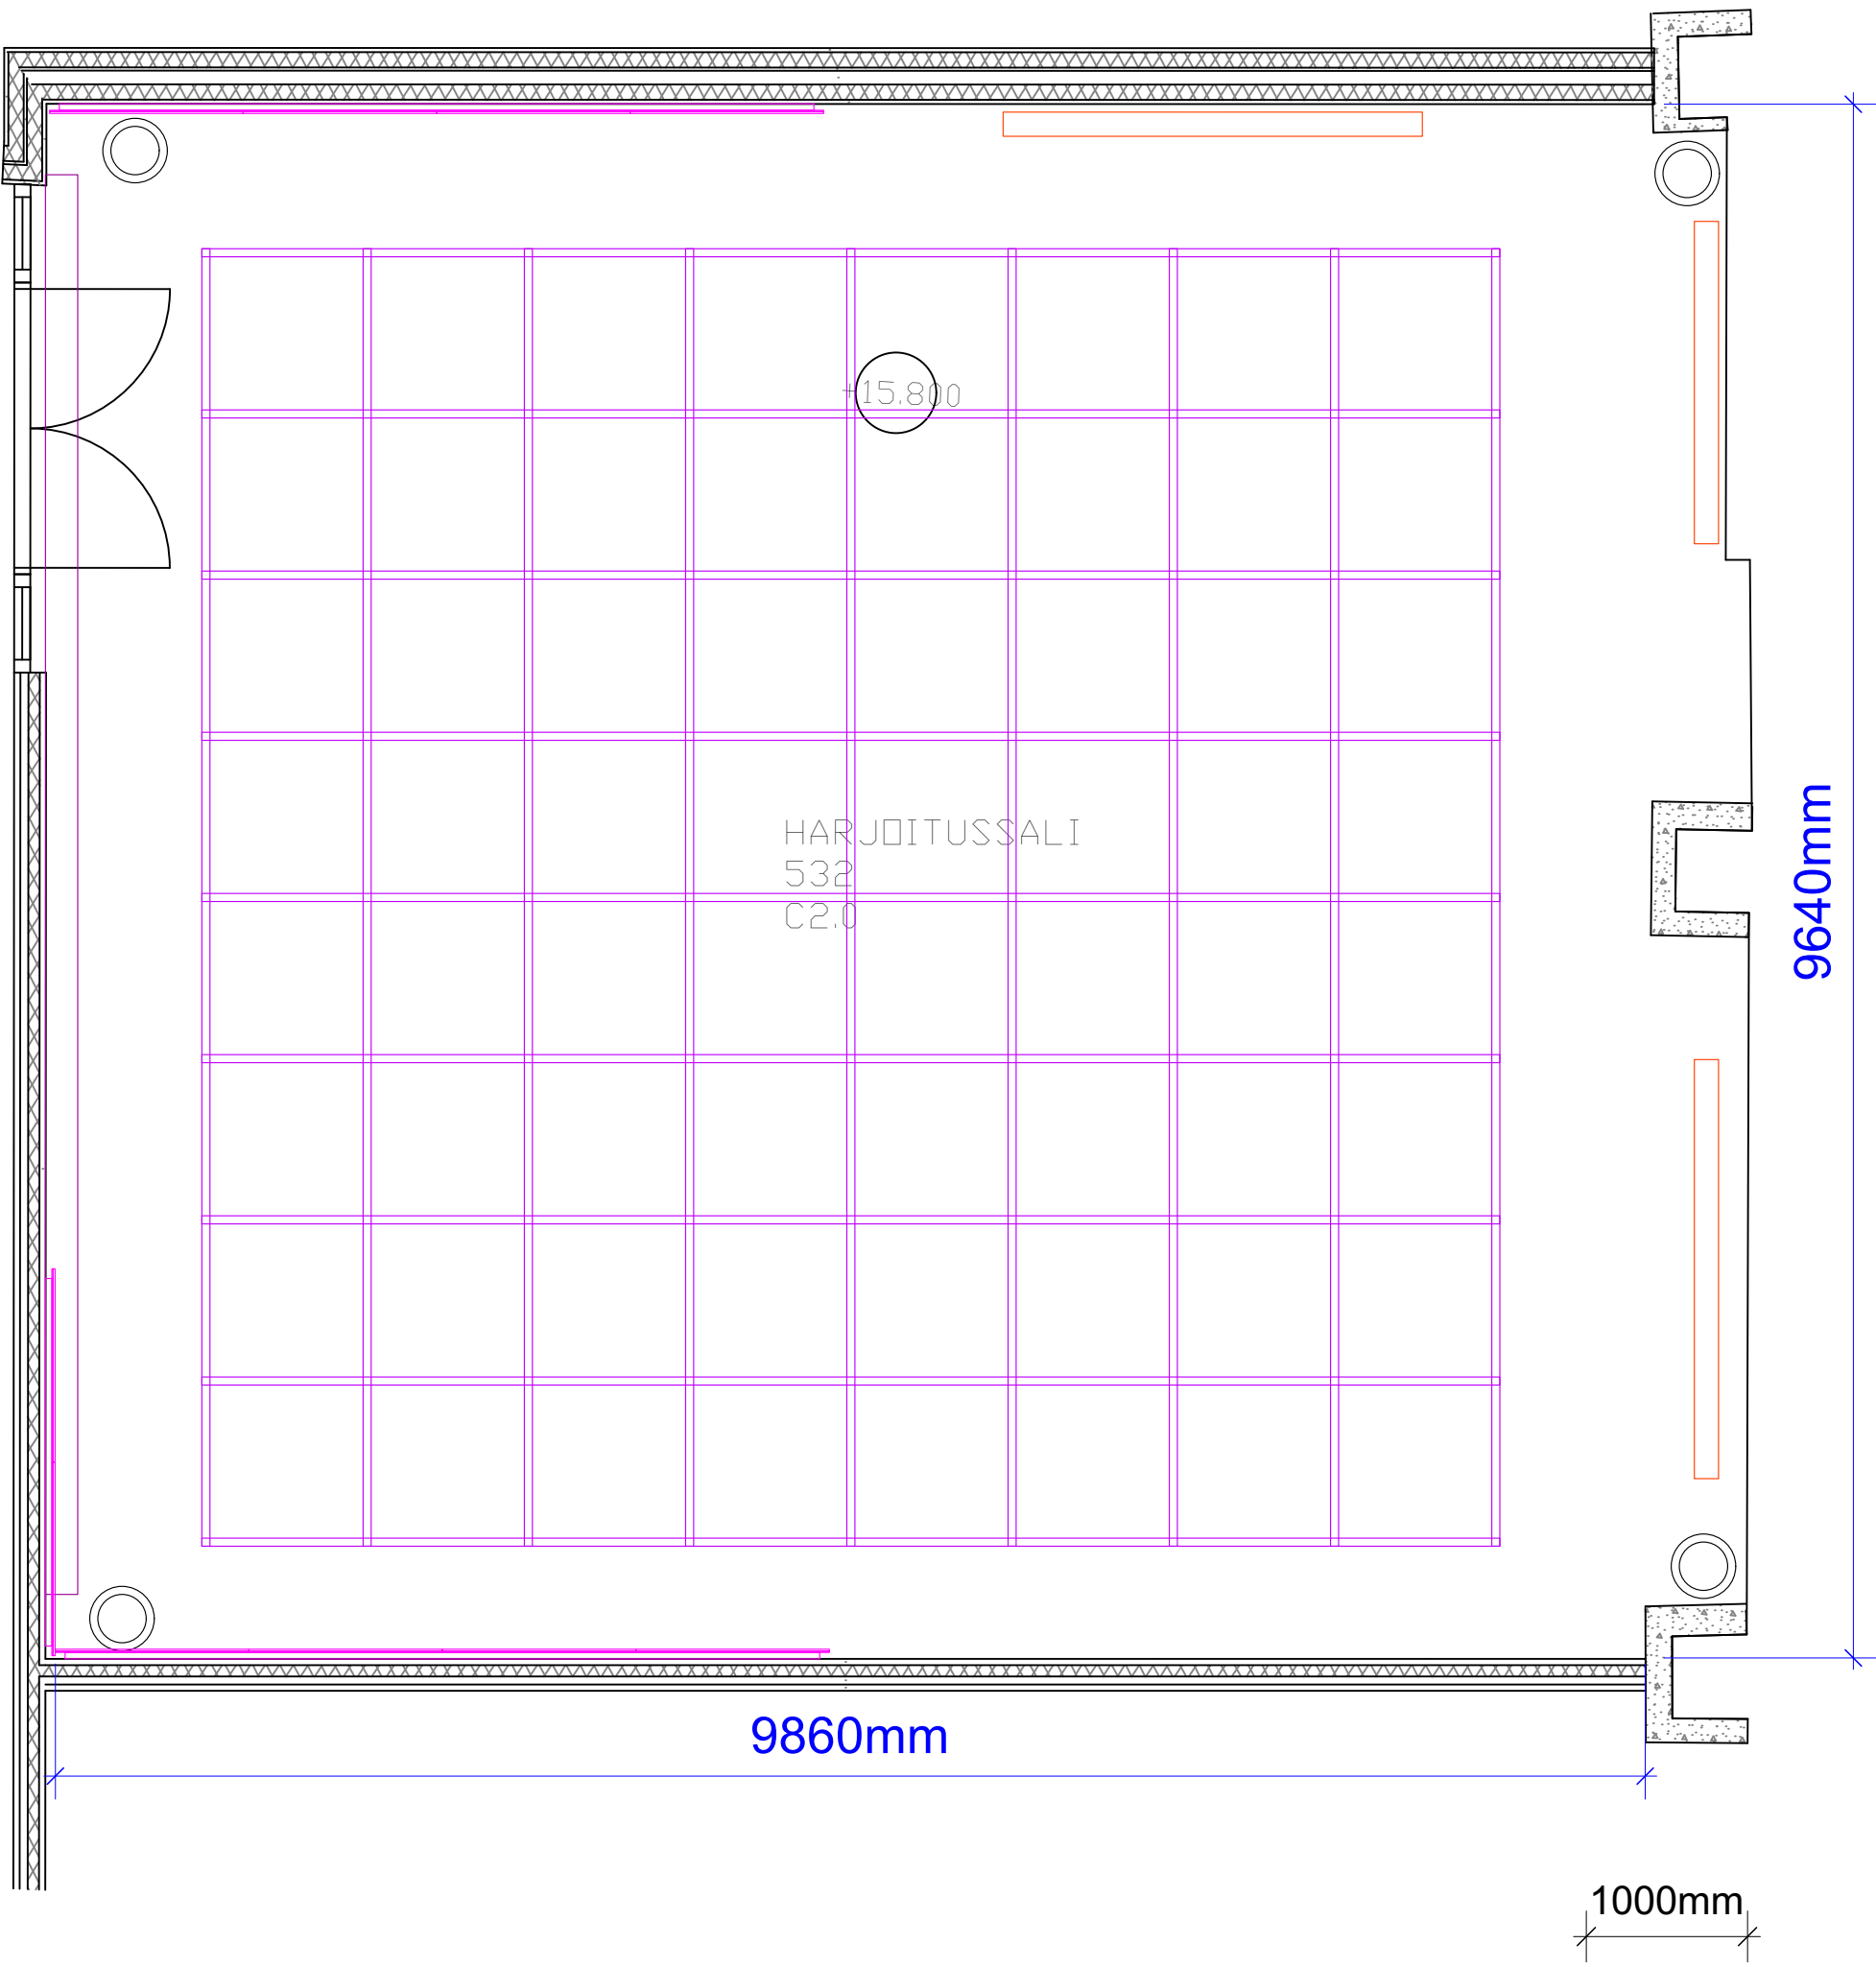

AKUKON

Hiomotie 19
Akukon Oy 00380 HELSINKI tel +358103200700

DESIGNER
LPI

PROJECT
Taideyliopiston Teatterikorkeakoulu
Haapaniemenkatu 6
00530 Helsinki

DRAWING CONTENT
BLACKBOX 532 Ceiling BLANK

SCALE
1:45

DRAWING TYPE
USER DOCUMENT

FILE
240645-31x Blackboxit ja valkoinen studio.vwx


XREF
Harjoitussali 532 B

DRAWING NUMBER
240645-311-5

REVISION

BLACKBOX 532

Ceiling
All departments

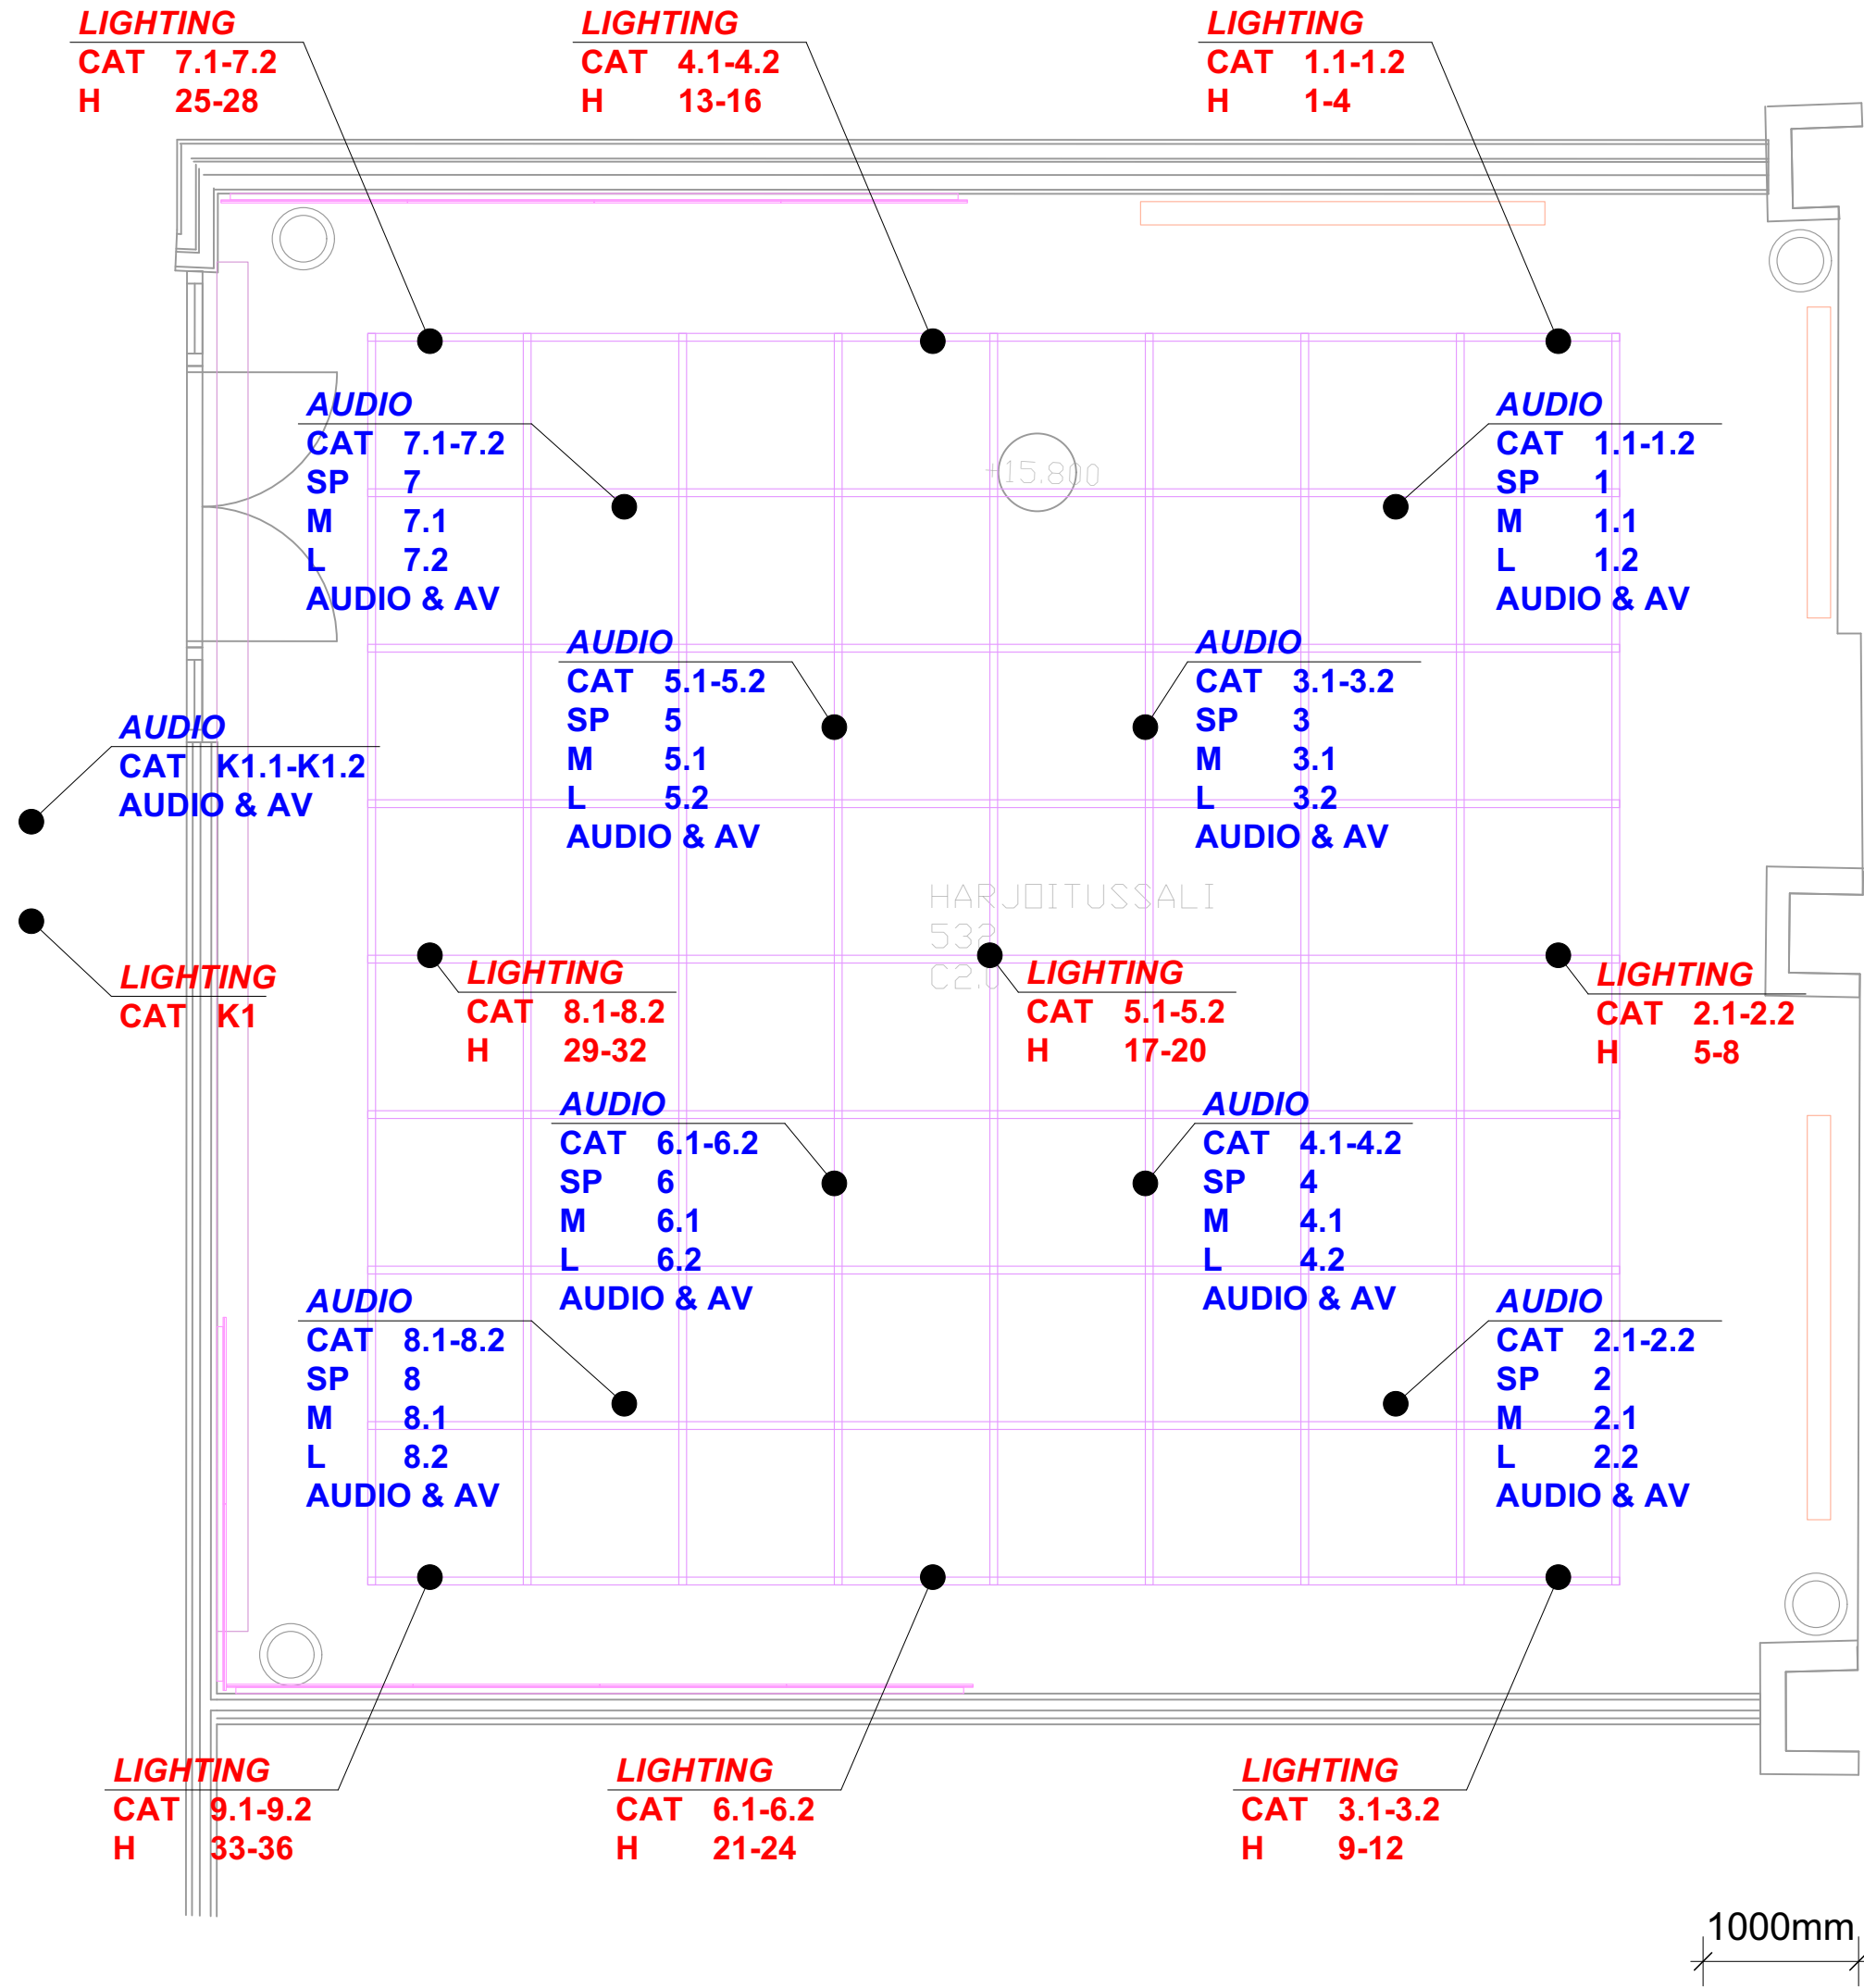


Drawing key

AUDIO (blue)	
CAT	Ethercon / Audio LAN
SP	Speakon / Speaker
L	XLR male / Line audio
M	XLR female / Mic audio
AUDIO & AV	Schuko / AV electricity
LIGHTING (red)	
CAT	Ethercon / DMX, lighting LAN
H	Schuko / Dimmer channel
VIDEO (green)	
VK	Opticalcon duo / Fiber

 Hiomotie 19 Akukon Oy 00380 HELSINKI tel +358103200700 DESIGNER DRAWN BY DATE LPi 26.4.2024	PROJECT Taideyliopiston Teatterikorkeakoulu Haapaniemenkatu 6 00530 Helsinki	DRAWING CONTENT BLACKBOX 532 Ceiling all departments	SCALE 1:45	DRAWING TYPE USER DOCUMENT
	FILE 240645-31x Blackboxit ja valkoinen studio.vwx			
	XREF Harjoitussali 532 B			
	DRAWING NUMBER 240645-311-6			
	REVISION			

BLACKBOX 532

Ceiling
Lighting

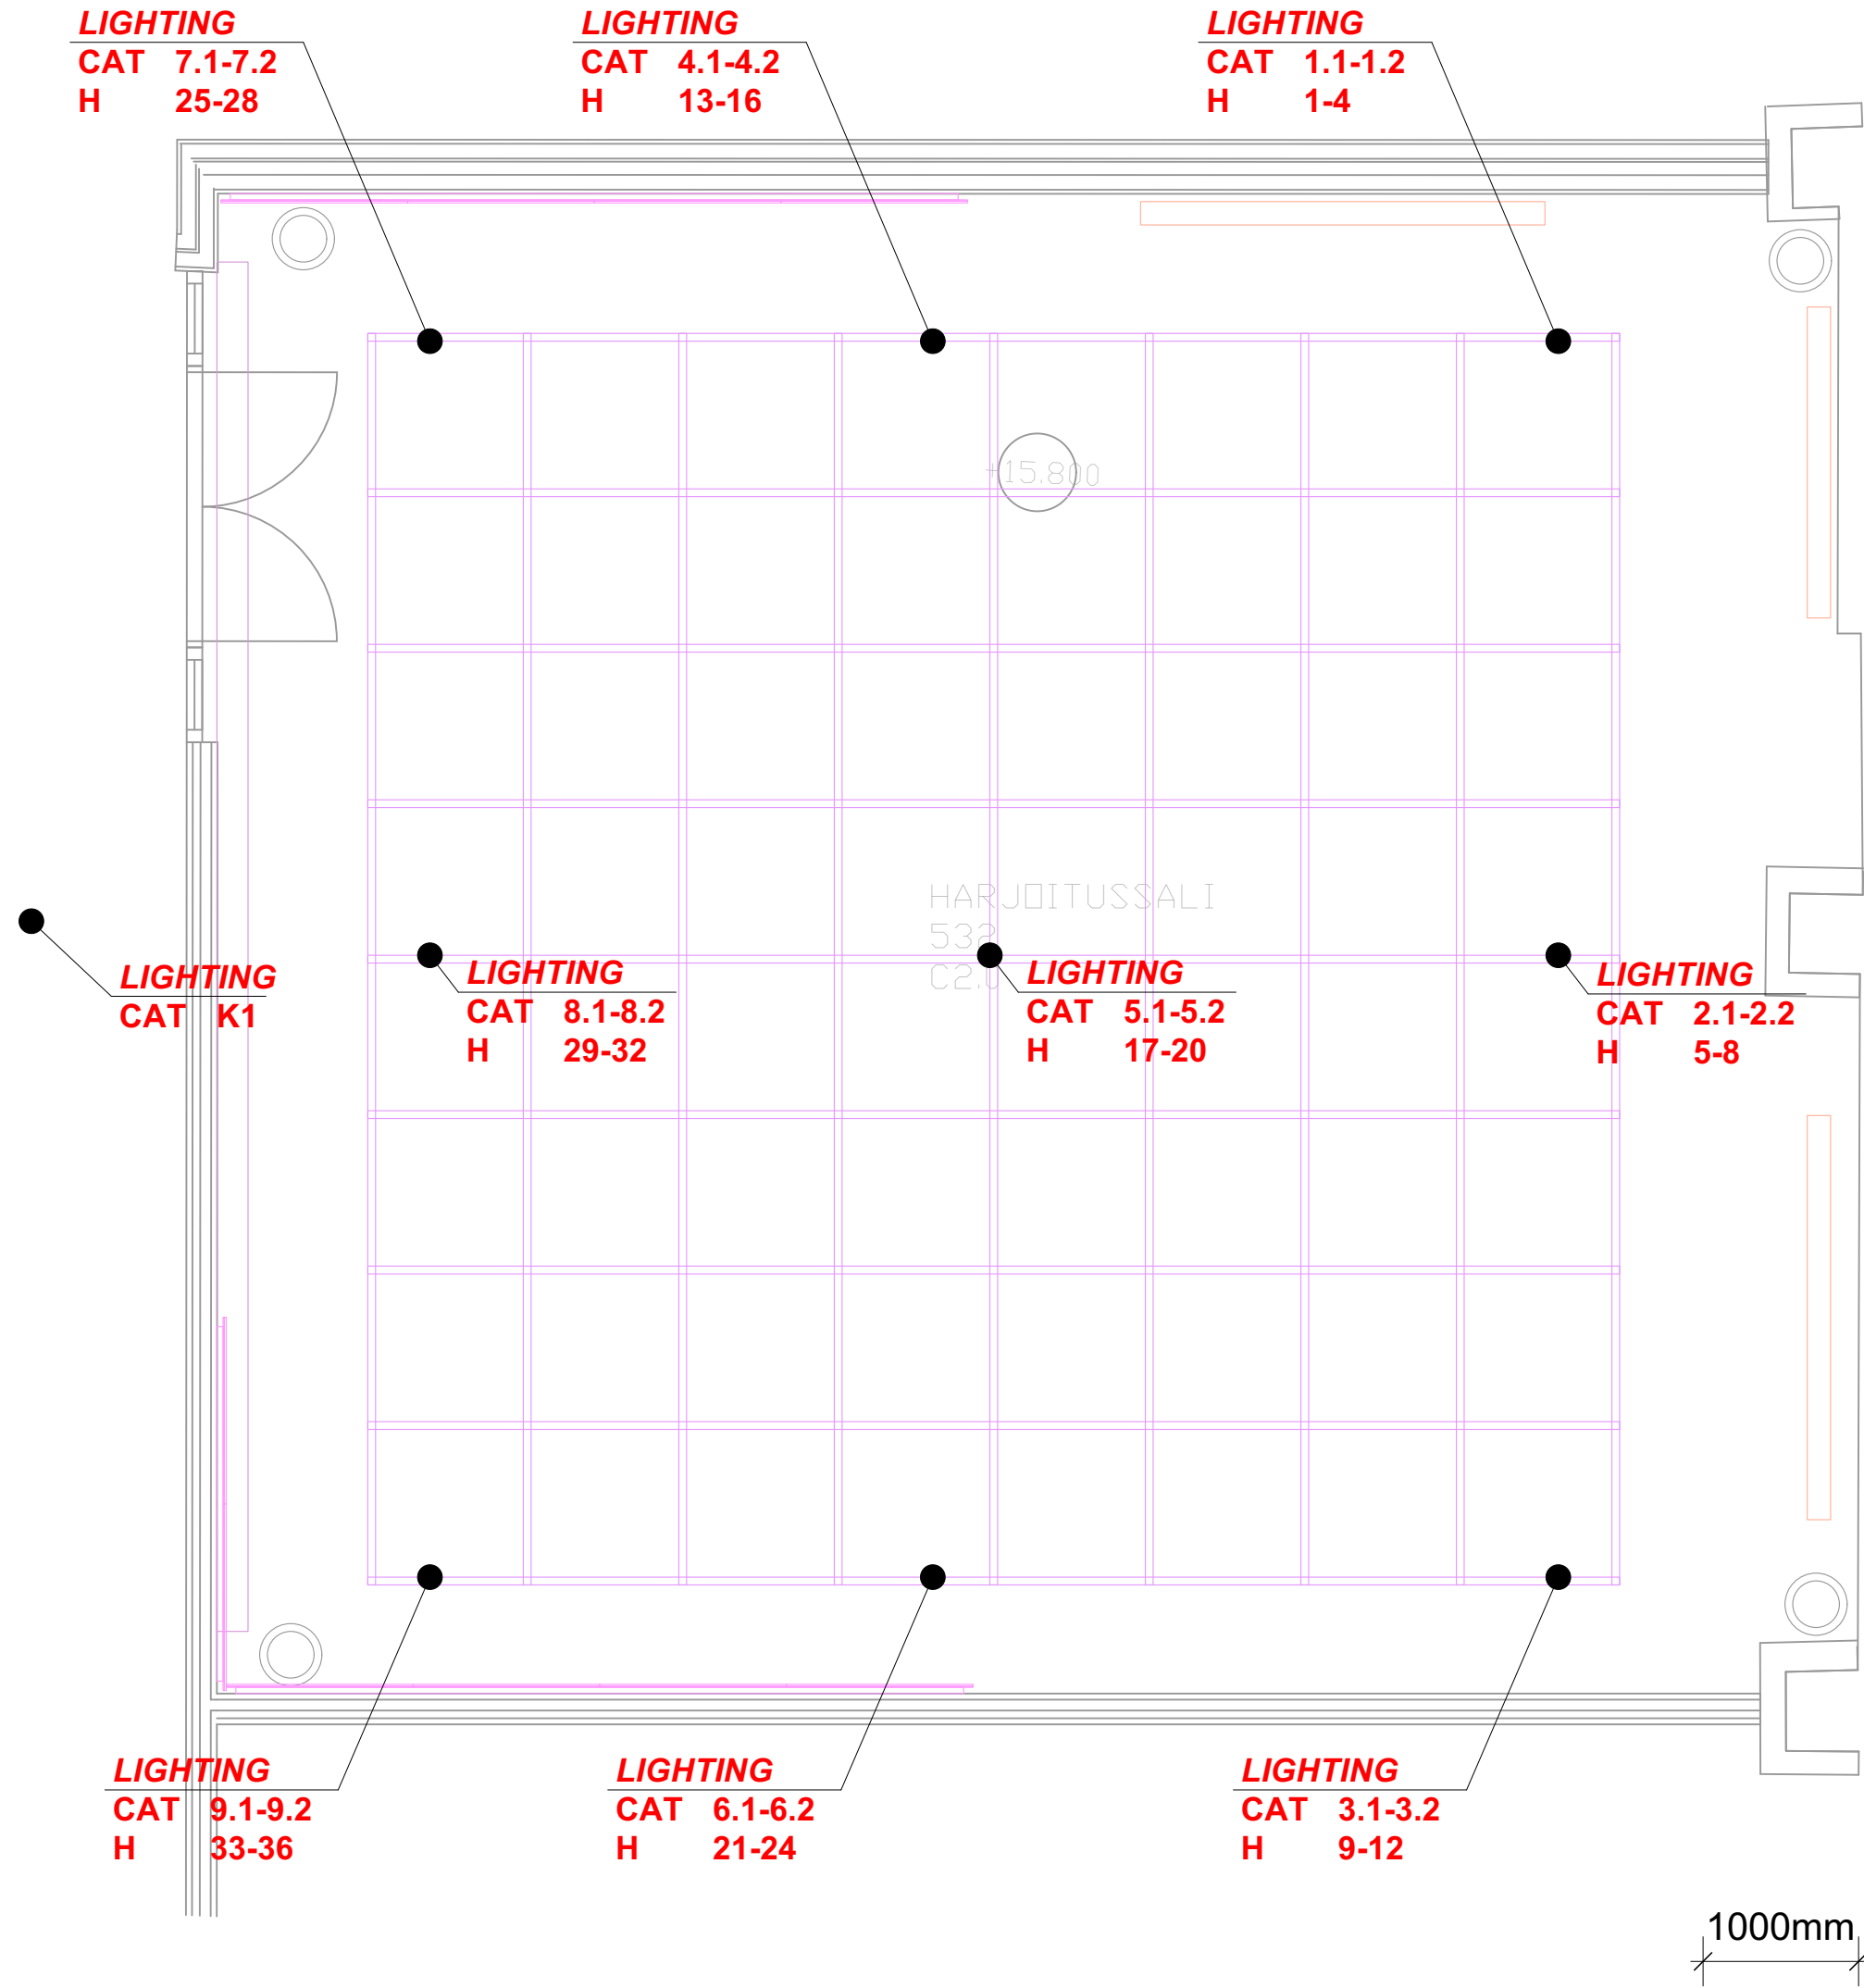


Drawing key

AUDIO (blue)	
CAT	Ethercon / Audio LAN
SP	Speakon / Speaker
L	XLR male / Line audio
M	XLR female / Mic audio
AUDIO & AV	Schuko / AV electricity
LIGHTING (red)	
CAT	Ethercon / DMX, lighting LAN
H	Schuko / Dimmer channel
VIDEO (green)	
VK	Opticalcon duo / Fiber

 Hiomotie 19 Akukon Oy 00380 HELSINKI tel +358103200700 DESIGNER DRAWN BY DATE LPi 26.4.2024	PROJECT	DRAWING CONTENT	SCALE	DRAWING TYPE
	Taideyliopiston Teatterikorkeakoulu	BLACKBOX 532 Ceiling lighting	1:45	USER DOCUMENT
	Haapaniemenkatu 6 00530 Helsinki			FILE
				240645-31x Blackboxit ja valkoinen studio.vwx
				XREF
			Harjoitussali 532 B	
			DRAWING NUMBER	REVISION
			240645-311-7	

BLACKBOX 532

Ceiling
Audio and video

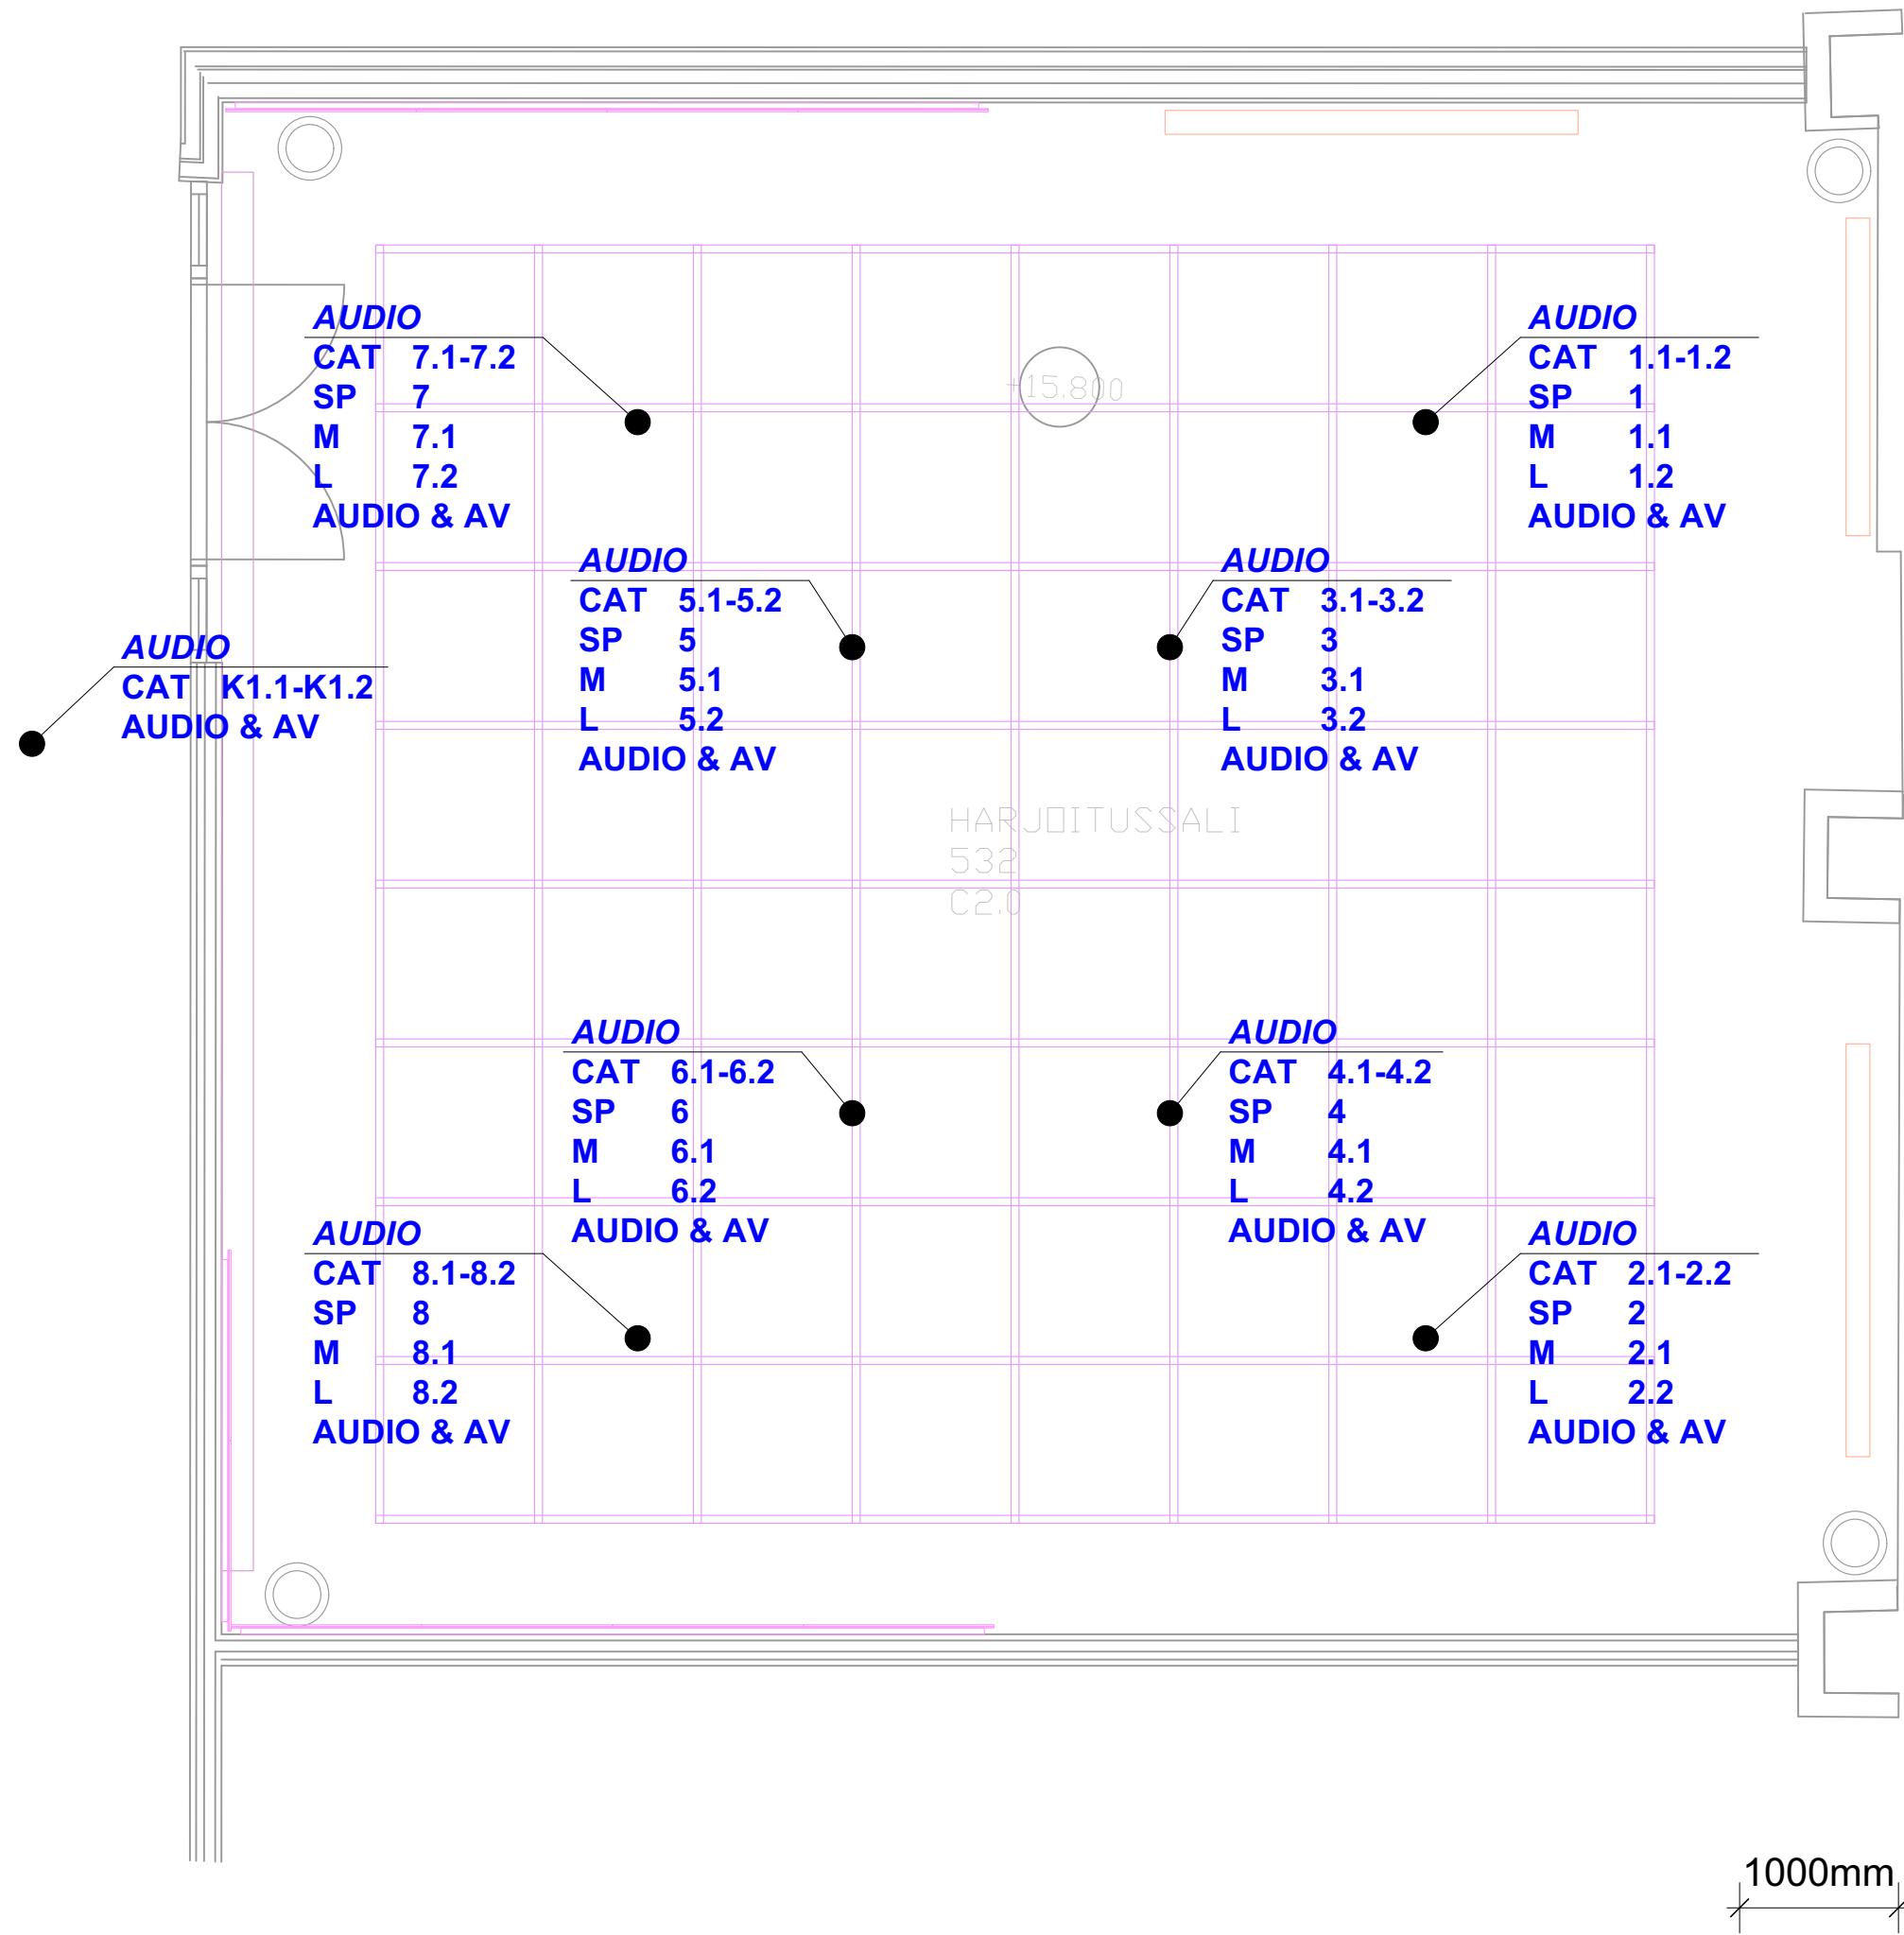

Drawing key

AUDIO (blue)	
CAT	Ethercon / Audio LAN
SP	Speakon / Speaker
L	XLR male / Line audio
M	XLR female / Mic audio
AUDIO & AV	Schuko / AV electricity
LIGHTING (red)	
CAT	Ethercon / DMX, lighting LAN
H	Schuko / Dimmer channel
VIDEO (green)	
VK	Opticalcon duo / Fiber