


BLACKBOX 534


Ceiling

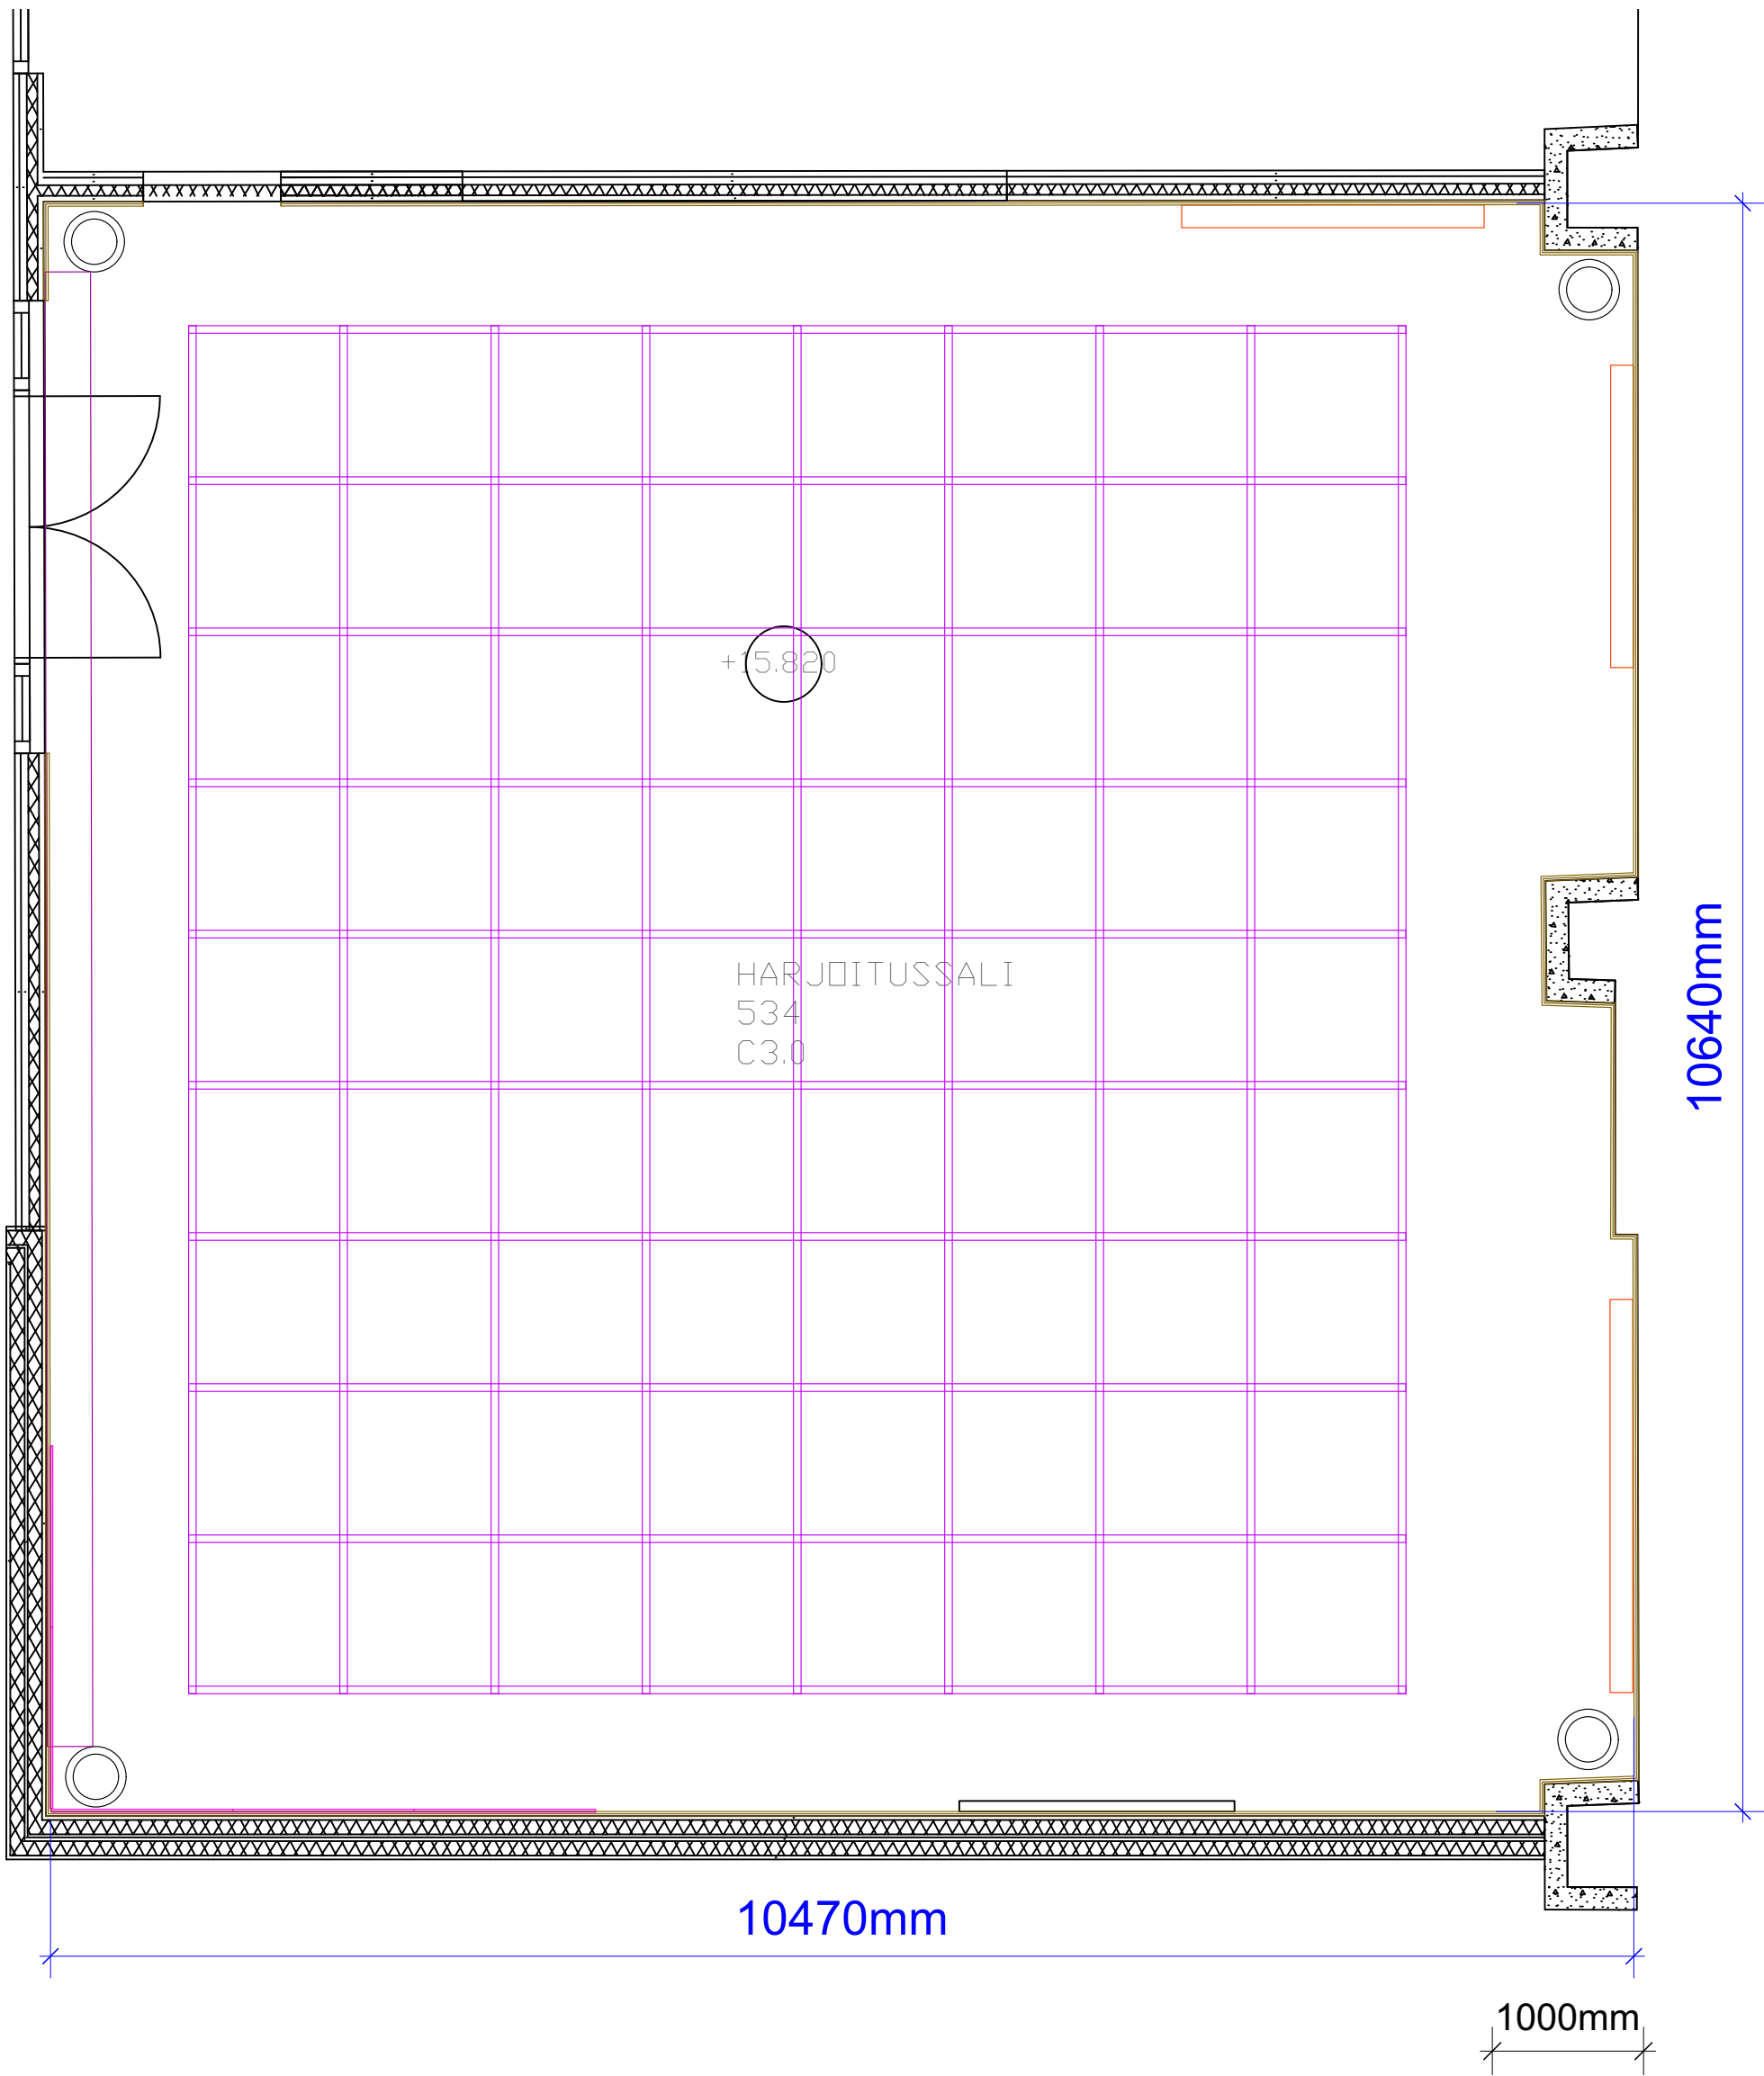

AKUKON Hiomotie 19 Akukon Oy 00380 HELSINKI tel +358103200700	PROJECT Taideyliopiston Teatterikorkeakoulu Haapaniemenkatu 6 00530 Helsinki	DRAWING CONTENT BLACKBOX 534 Ceiling BLANK	SCALE 1:45	DRAWING TYPE USER DOCUMENT
				FILE 240645-31x Blackboxit ja valkoinen studio.vwx
				XREF Harjoitussali 534 B
				DRAWING NUMBER 240645-312-5 REVISION

BLACKBOX 534

Ceiling
All departments

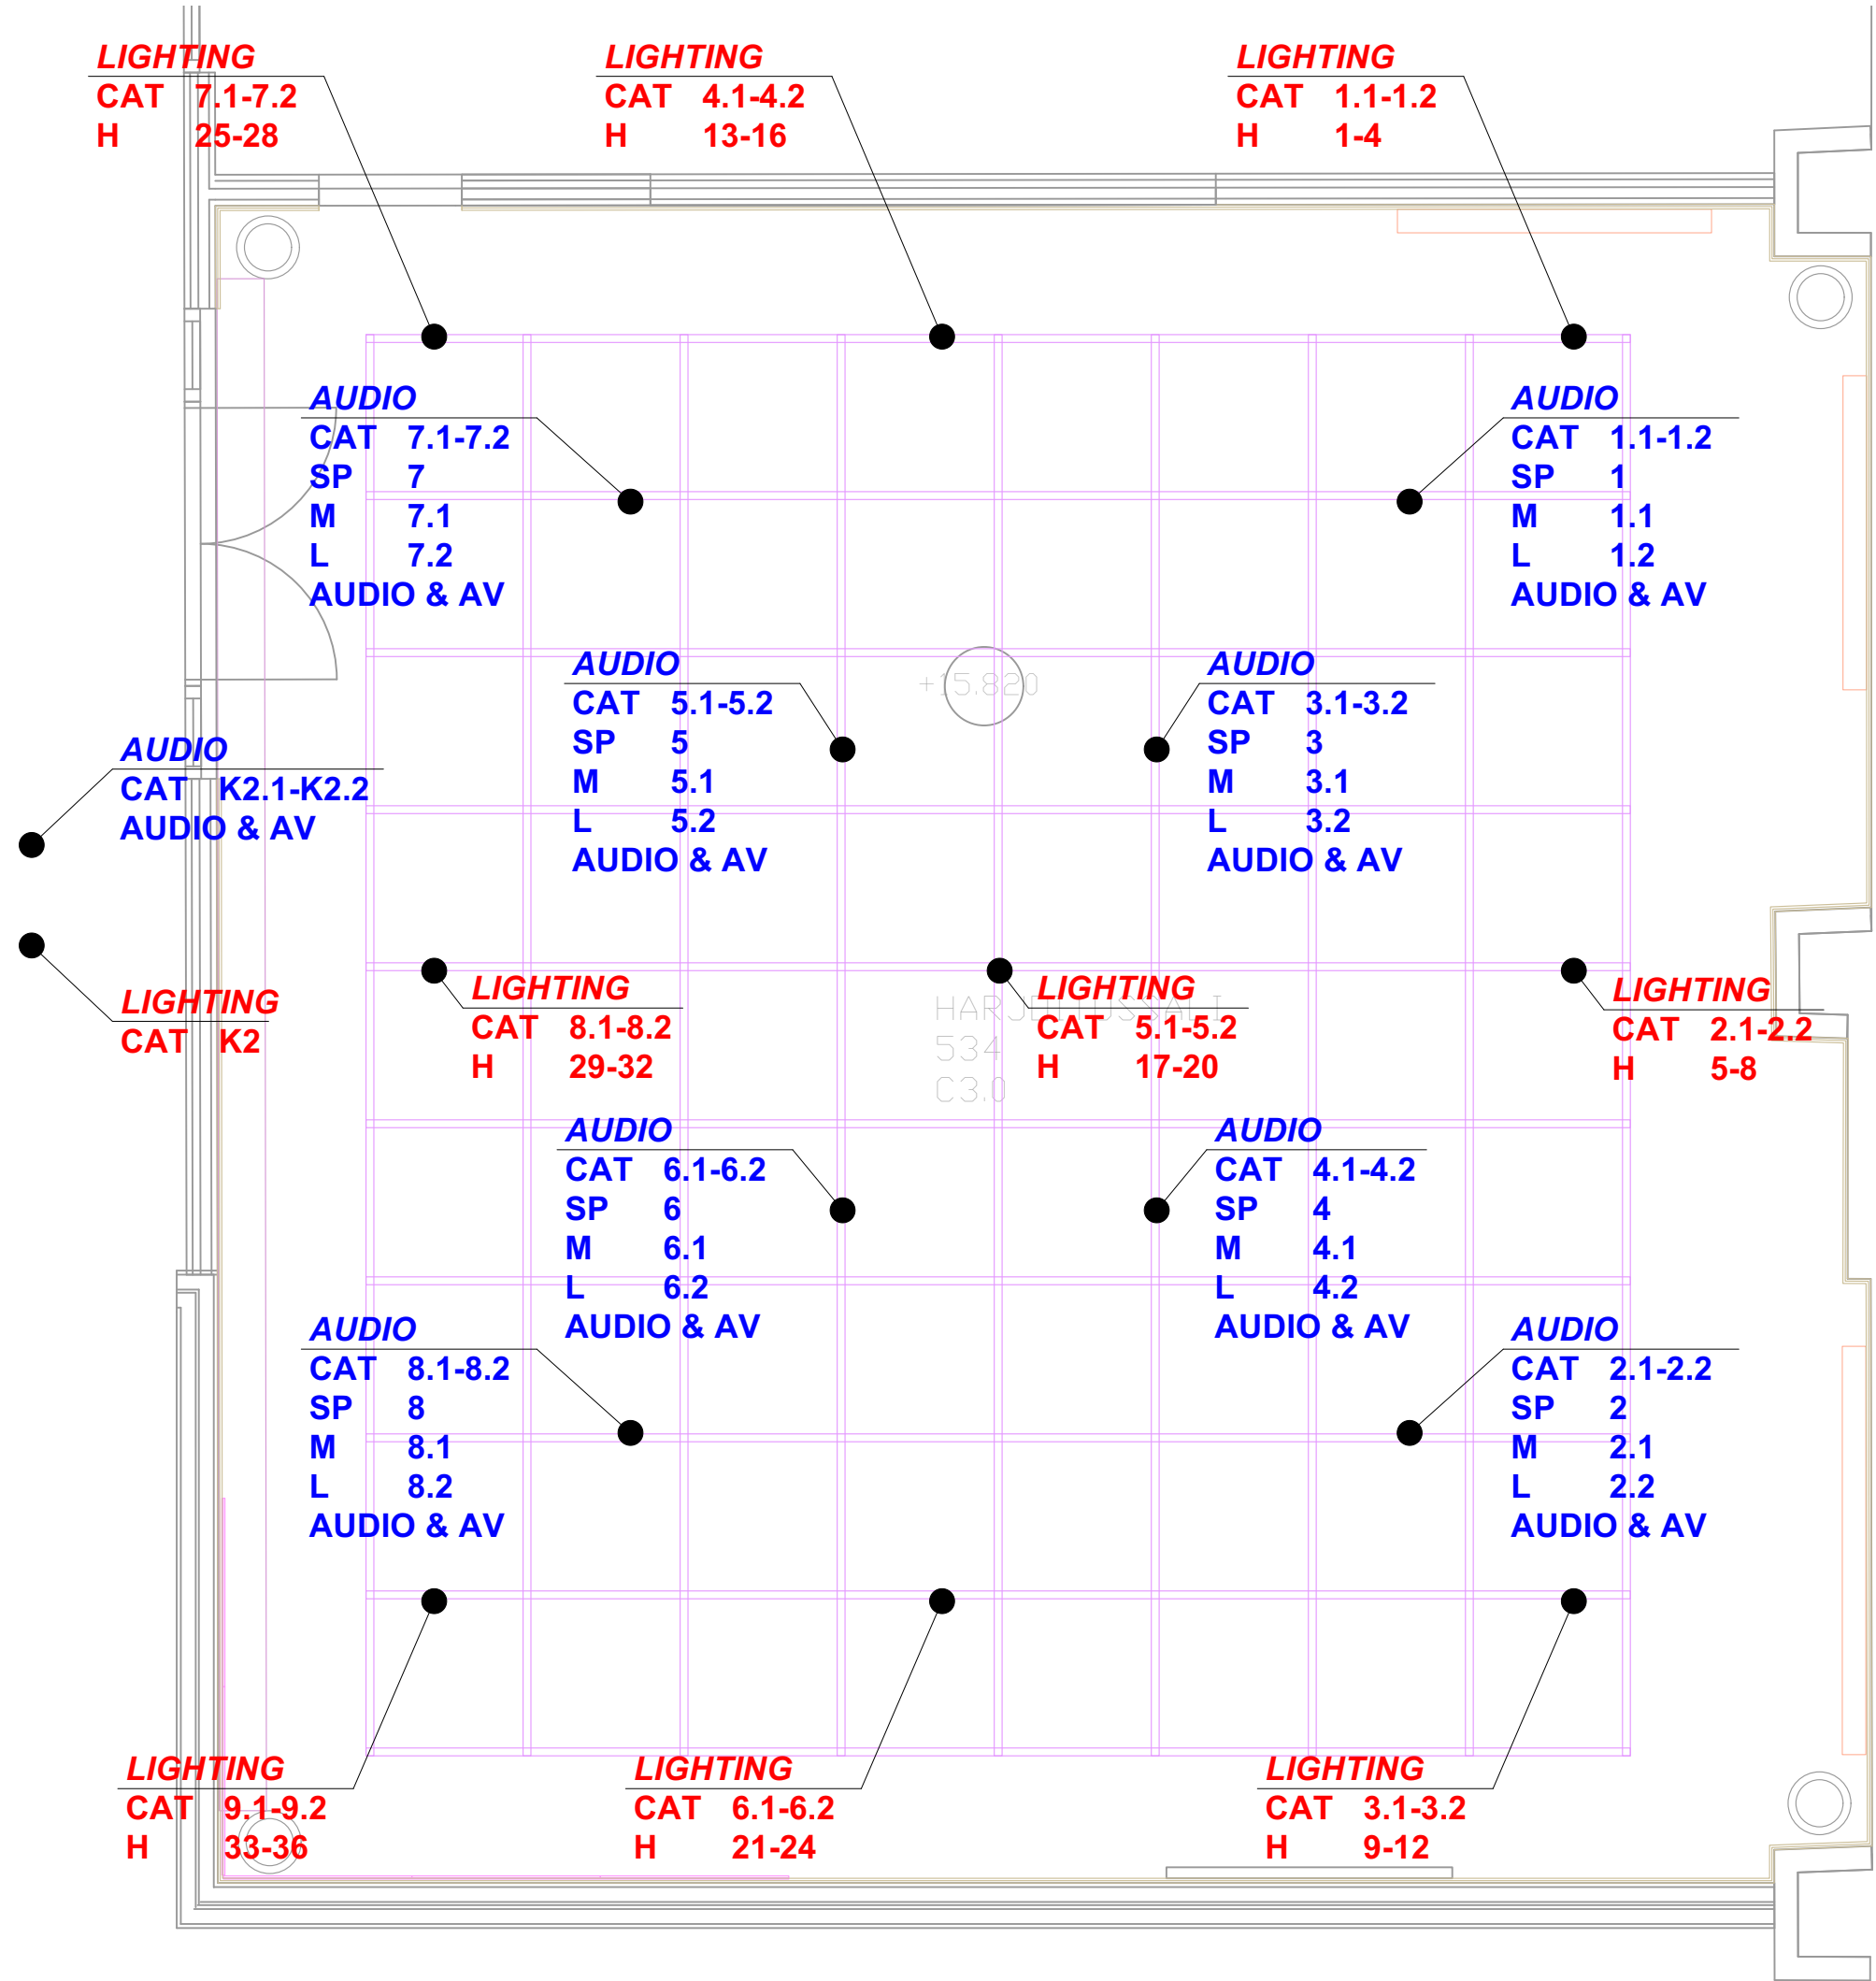


Drawing key

AUDIO (blue)	
CAT	Ethercon / Audio LAN
SP	Speakon / Speaker
L	XLR male / Line audio
M	XLR female / Mic audio
AUDIO & AV	Schuko / AV electricity
LIGHTING (red)	
CAT	Ethercon / DMX, lighting LAN
H	Schuko / Dimmer channel
VIDEO (green)	
VK	Opticalcon duo / Fiber

 Hiomotie 19 Akukon Oy 00380 HELSINKI tel +358103200700	PROJECT Taideyliopiston Teatterikorkeakoulu Haapaniemenkatu 6 00530 Helsinki	DRAWING CONTENT BLACKBOX 534 Ceiling all departments	SCALE 1:45	DRAWING TYPE USER DOCUMENT
				FILE 240645-31x Blackboxit ja valkoinen studio.vwx
				XREF Harjoitussali 534 B
				DRAWING NUMBER 240645-312-6
DESIGNER LPi	DRAWN BY LPi	DATE 26.4.2024	REVISION	

BLACKBOX 534

Ceiling
Lighting

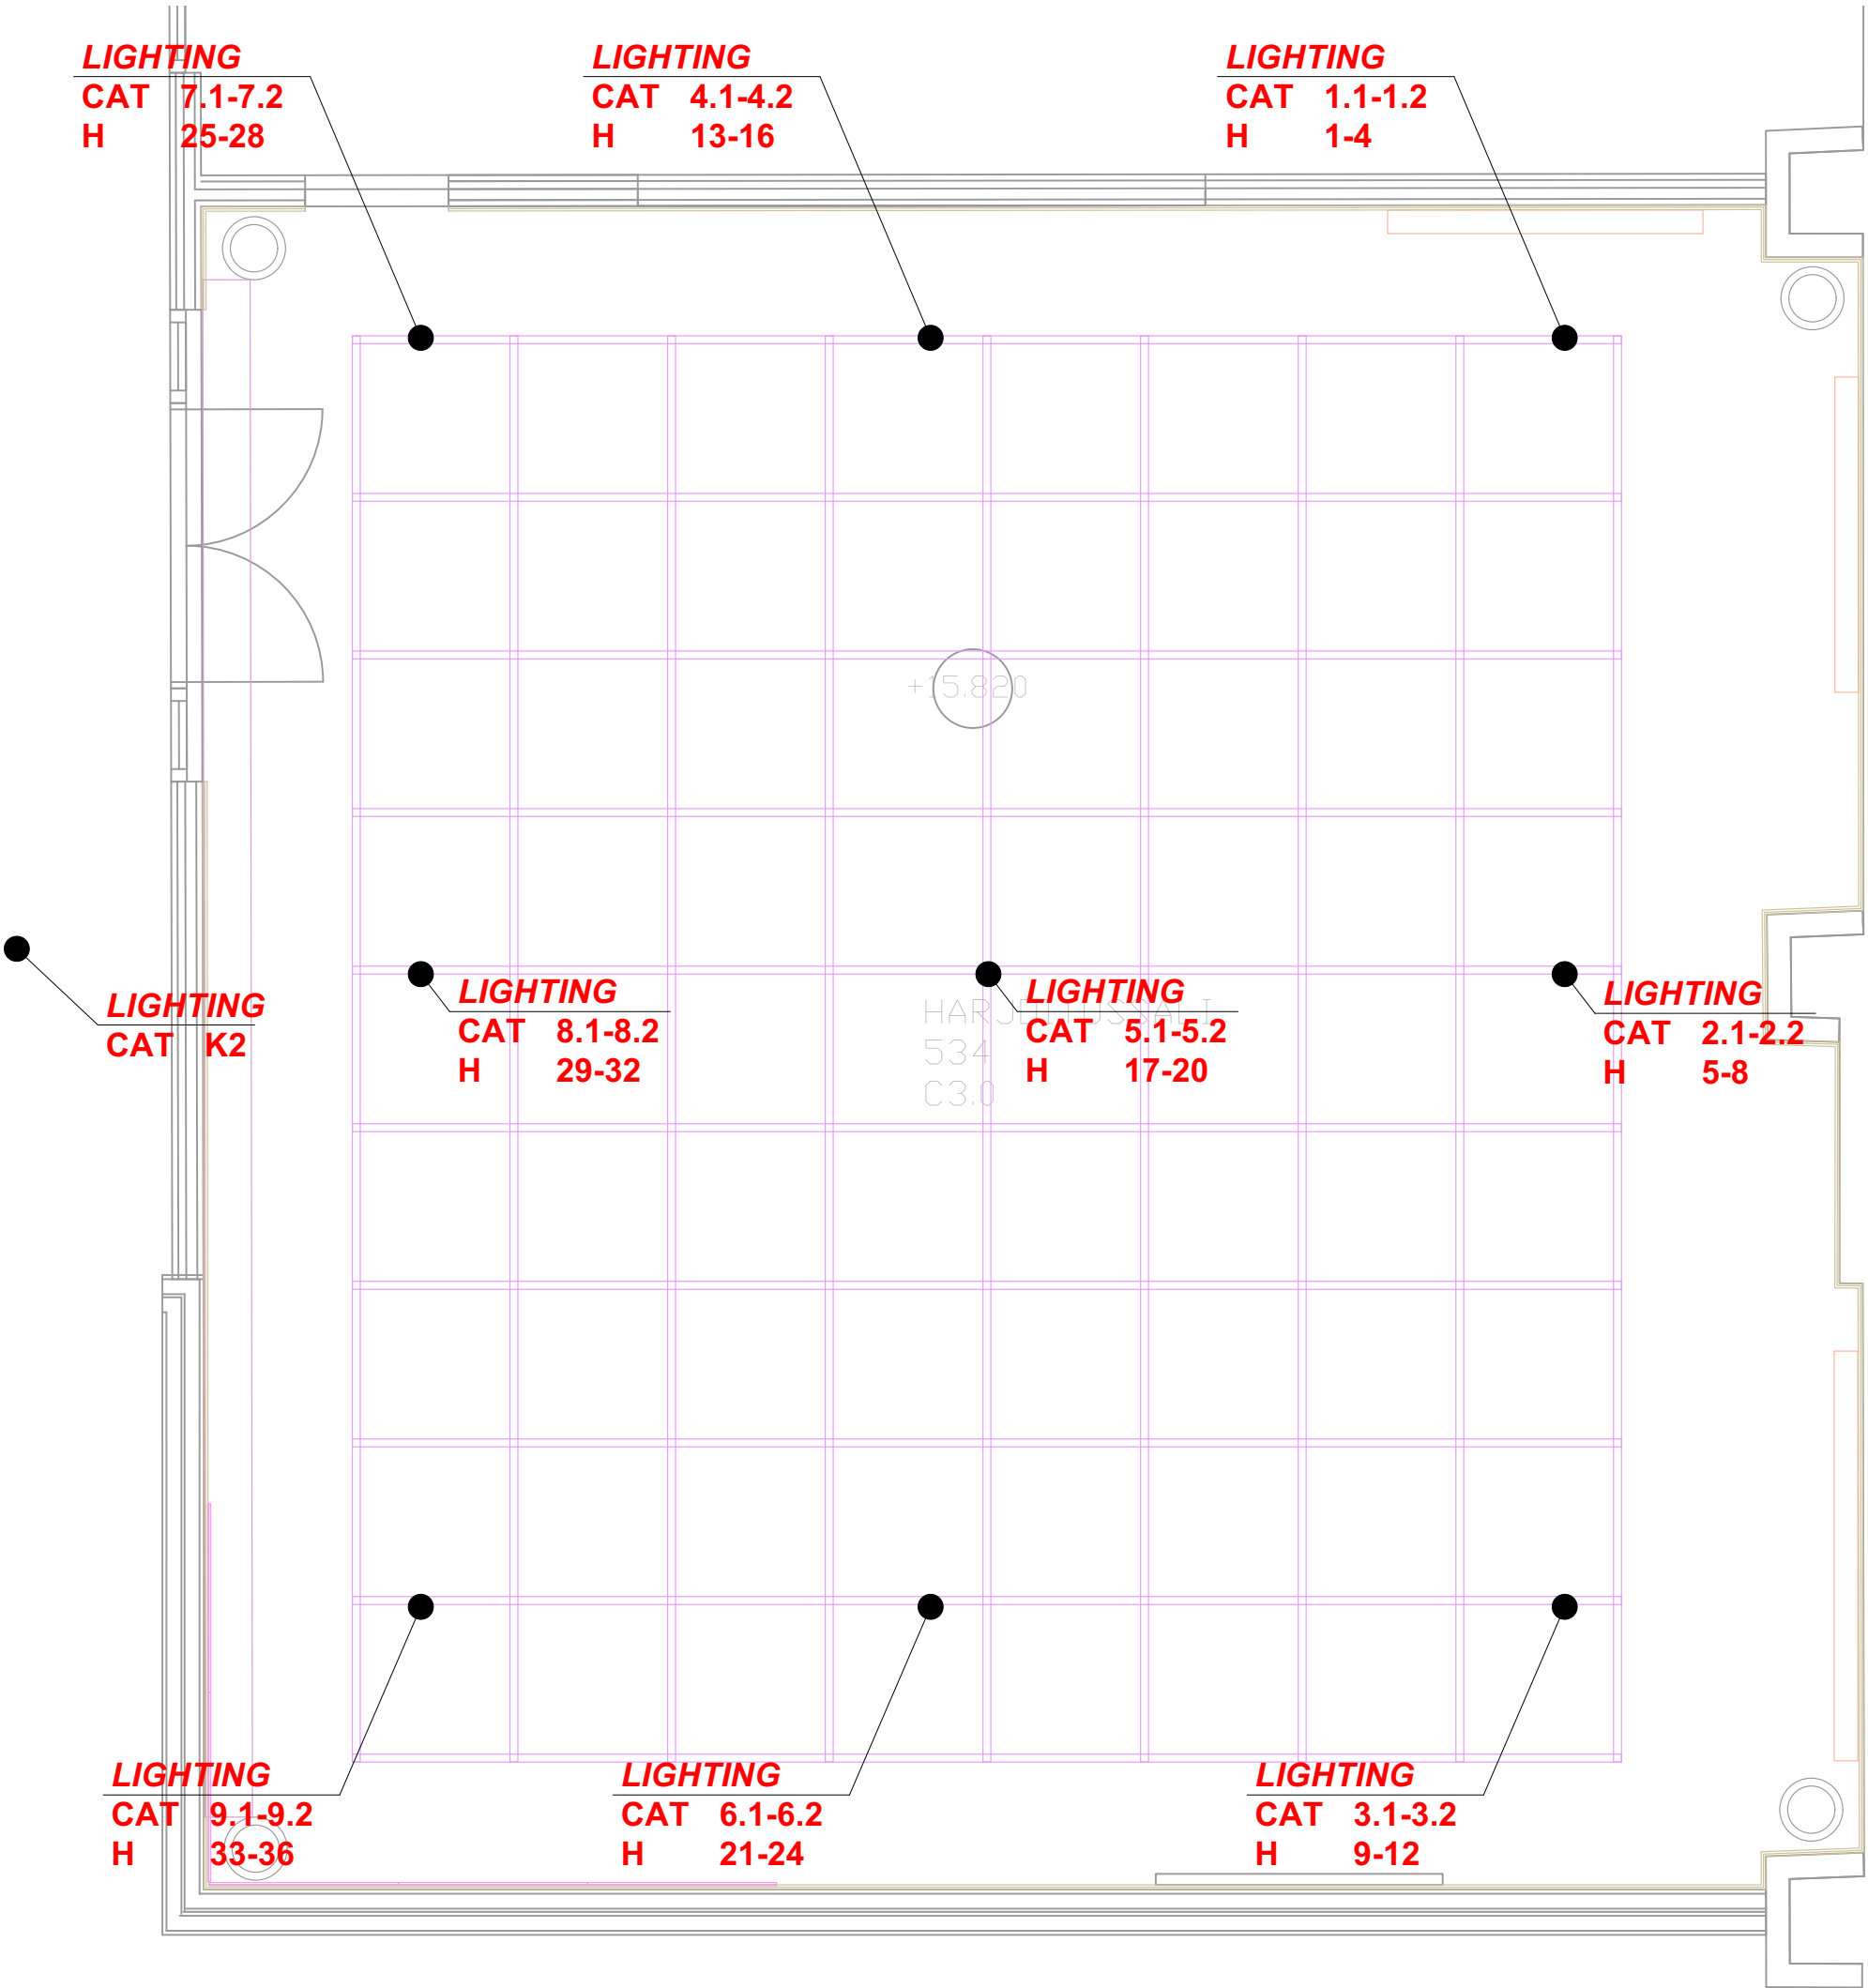

Drawing key

AUDIO (blue)	
CAT	Ethercon / Audio LAN
SP	Speakon / Speaker
L	XLR male / Line audio
M	XLR female / Mic audio
AUDIO & AV	Schuko / AV electricity
LIGHTING (red)	
CAT	Ethercon / DMX, lighting LAN
H	Schuko / Dimmer channel
VIDEO (green)	
VK	Opticalcon duo / Fiber



Hiomotie 19
Akukon Oy 00380 HELSINKI tel +358103200700

DESIGNER
LPI

DRAWN BY
DATE

26.4.2024

PROJECT
Taideyliopiston Teatterikorkeakoulu

Haapaniemenkatu 6
00530 Helsinki

DRAWING CONTENT
BLACKBOX 534 Ceiling lighting

SCALE
1:45

DRAWING TYPE
USER DOCUMENT

FILE
240645-31x Blackboxit ja valkoinen studio.vwx


XREF
Harjoitussali 534 B

DRAWING NUMBER
240645-312-7

REVISION

BLACKBOX 534

Ceiling
Audio and video

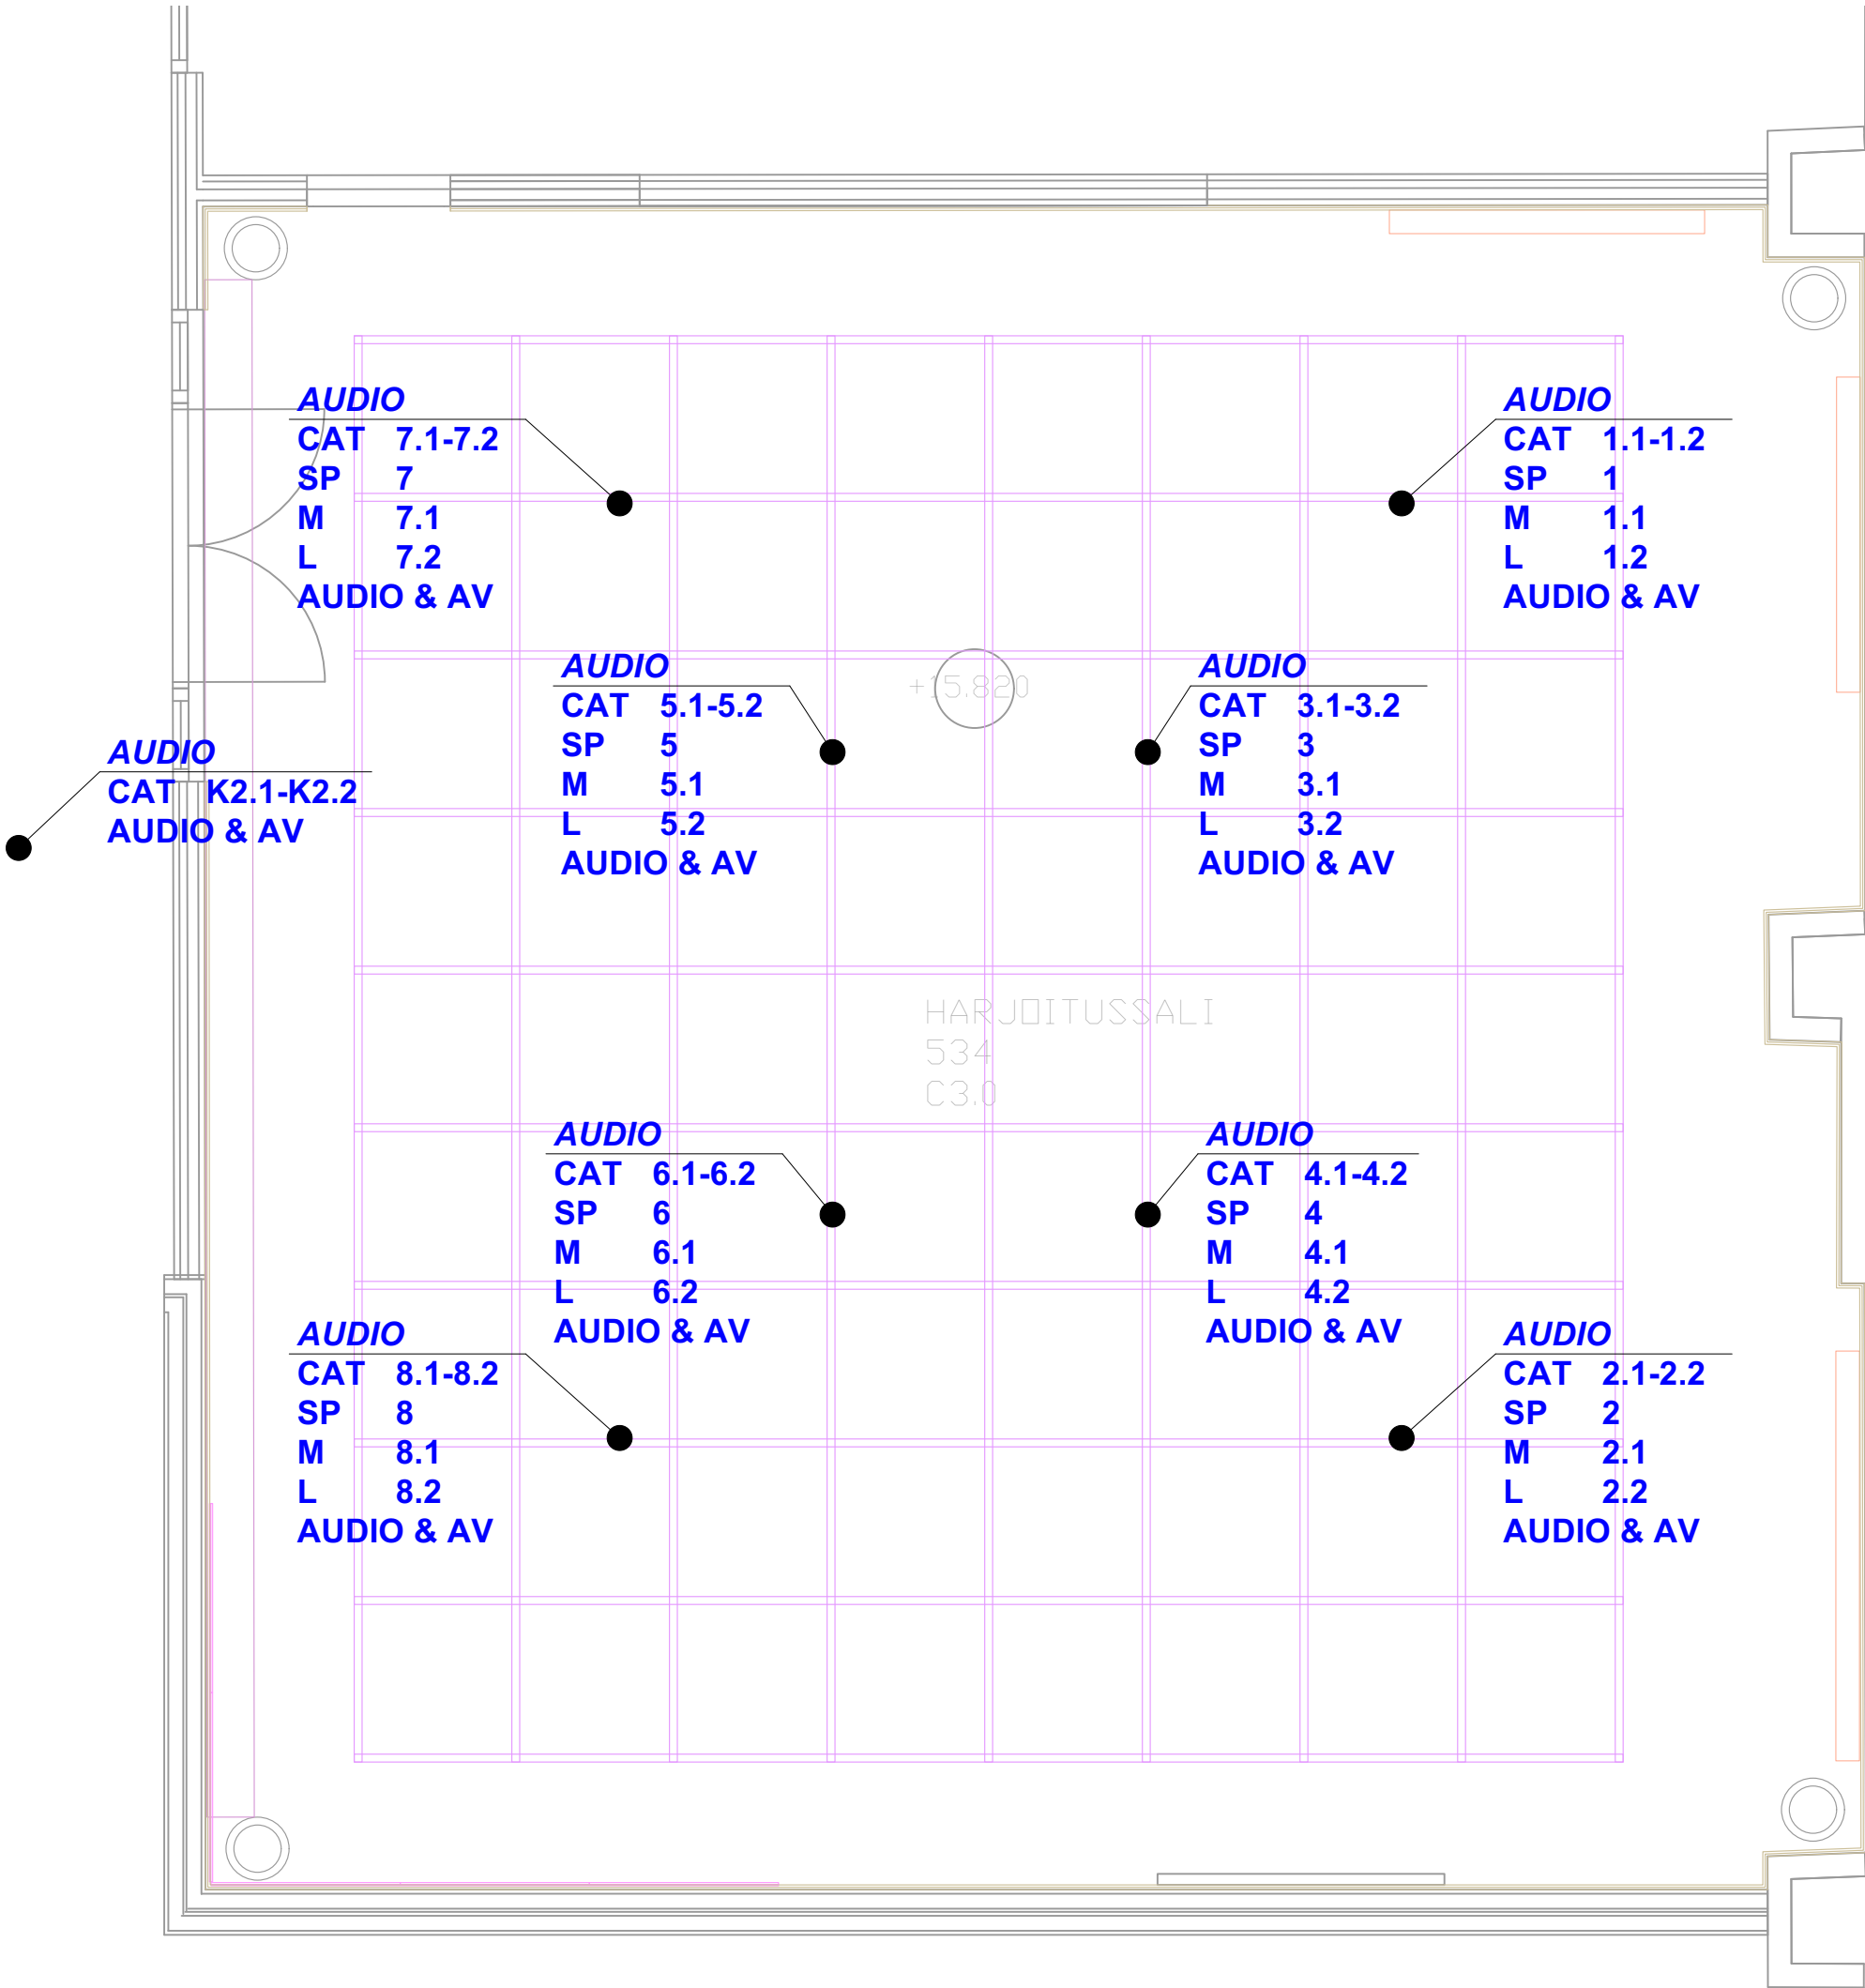

Drawing key

AUDIO (blue)	
CAT	Ethercon / Audio LAN
SP	Speakon / Speaker
L	XLR male / Line audio
M	XLR female / Mic audio
AUDIO & AV	Schuko / AV electricity
LIGHTING (red)	
CAT	Ethercon / DMX, lighting LAN
H	Schuko / Dimmer channel
VIDEO (green)	
VK	Opticalcon duo / Fiber



Hiomotie 19
Akukon Oy 00380 HELSINKI tel +358103200700

DESIGNER
LPI

PROJECT
Taideyliopiston Teatterikorkeakoulu

Haapaniemenkatu 6
00530 Helsinki

DRAWING CONTENT
BLACKBOX 534 Ceiling audio and video

SCALE
1:45

DRAWING TYPE
USER DOCUMENT

FILE
240645-31x Blackboxit ja valkoinen studio.vwx

XREF
Harjoitussali 534 B

DRAWING NUMBER
240645-312-8

REVISION