



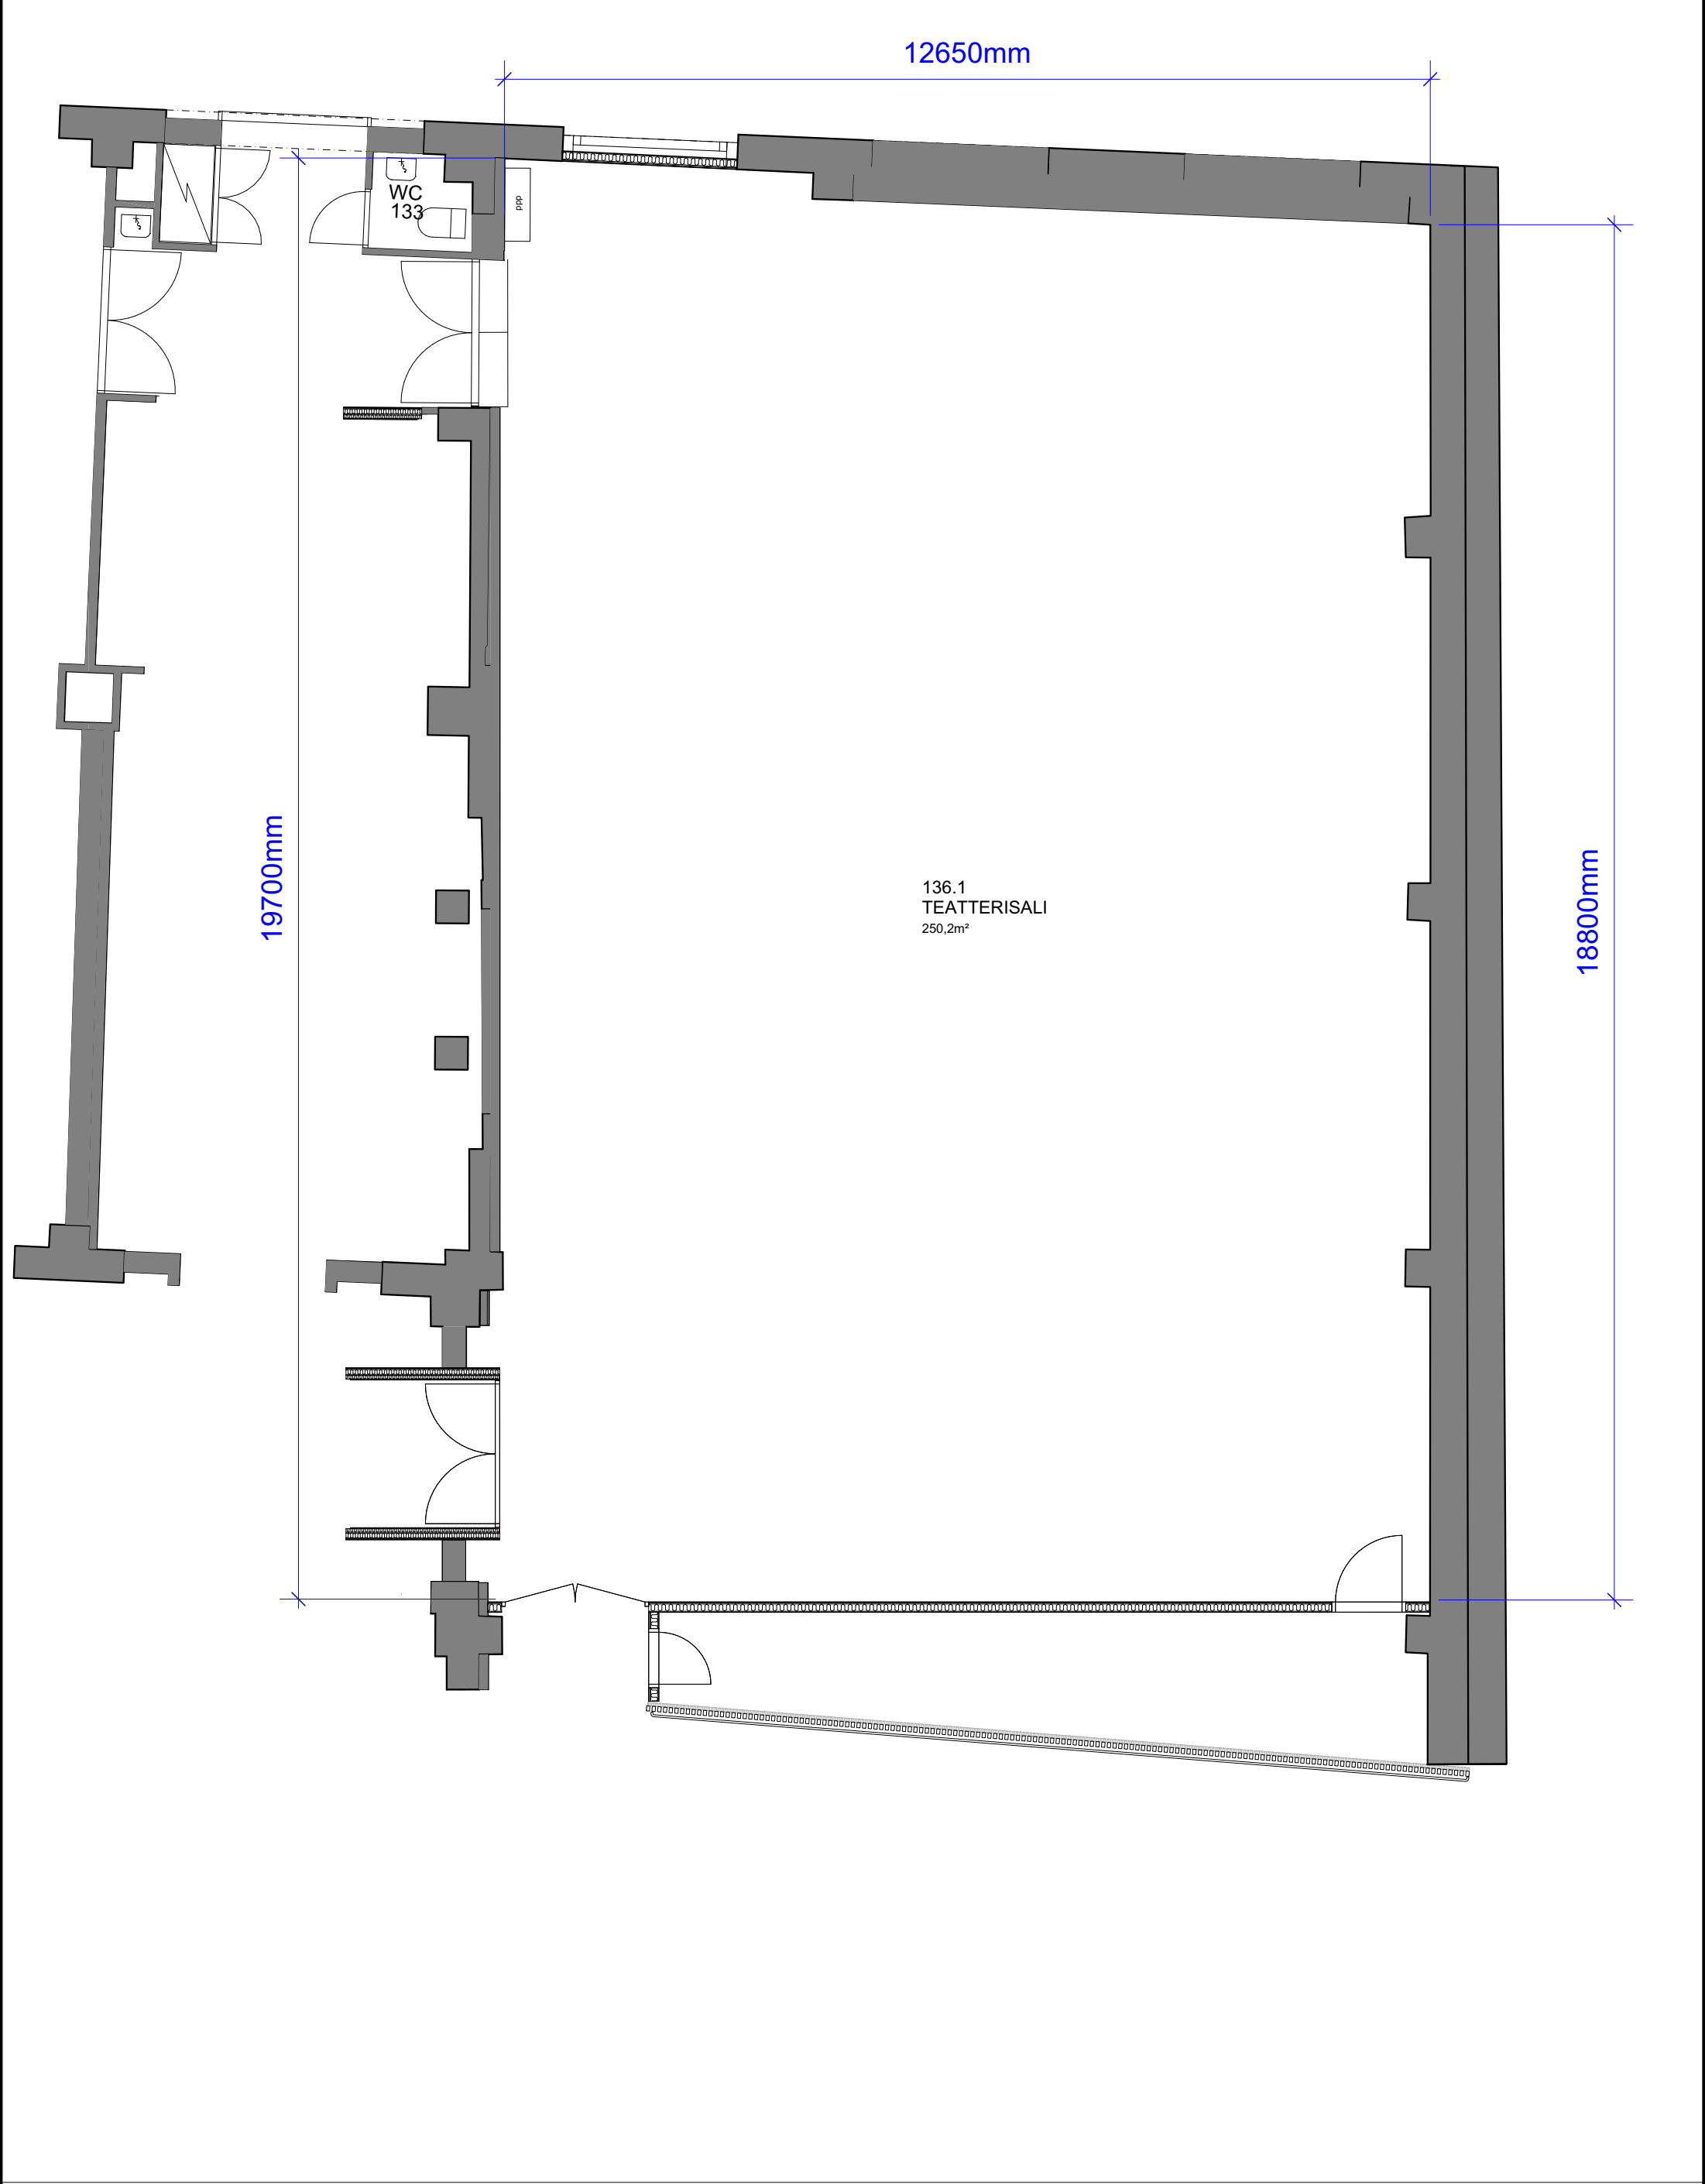


AKUKON Hiomotie 19 Akukon Oy 00380 HELSINKI tel +358103200700 DESIGNER DRAWN BY DATE LPI 7.11.2023	PROJECT Taideyliopiston Teatterikorkeakoulu Haapaniemenkatu 6 00530 Helsinki	DRAWING CONTENT Teatterisali 1st floor top plan	SCALE 1:80	DRAWING TYPE User document
				FILE 231330-30x Teatterisalin liitântäpisteet.vwx
				XREF AR 003-01 POHJAPIIRUSTUS, 1.KRS
				DRAWING NUMBER 231330-301-1
				REVISION

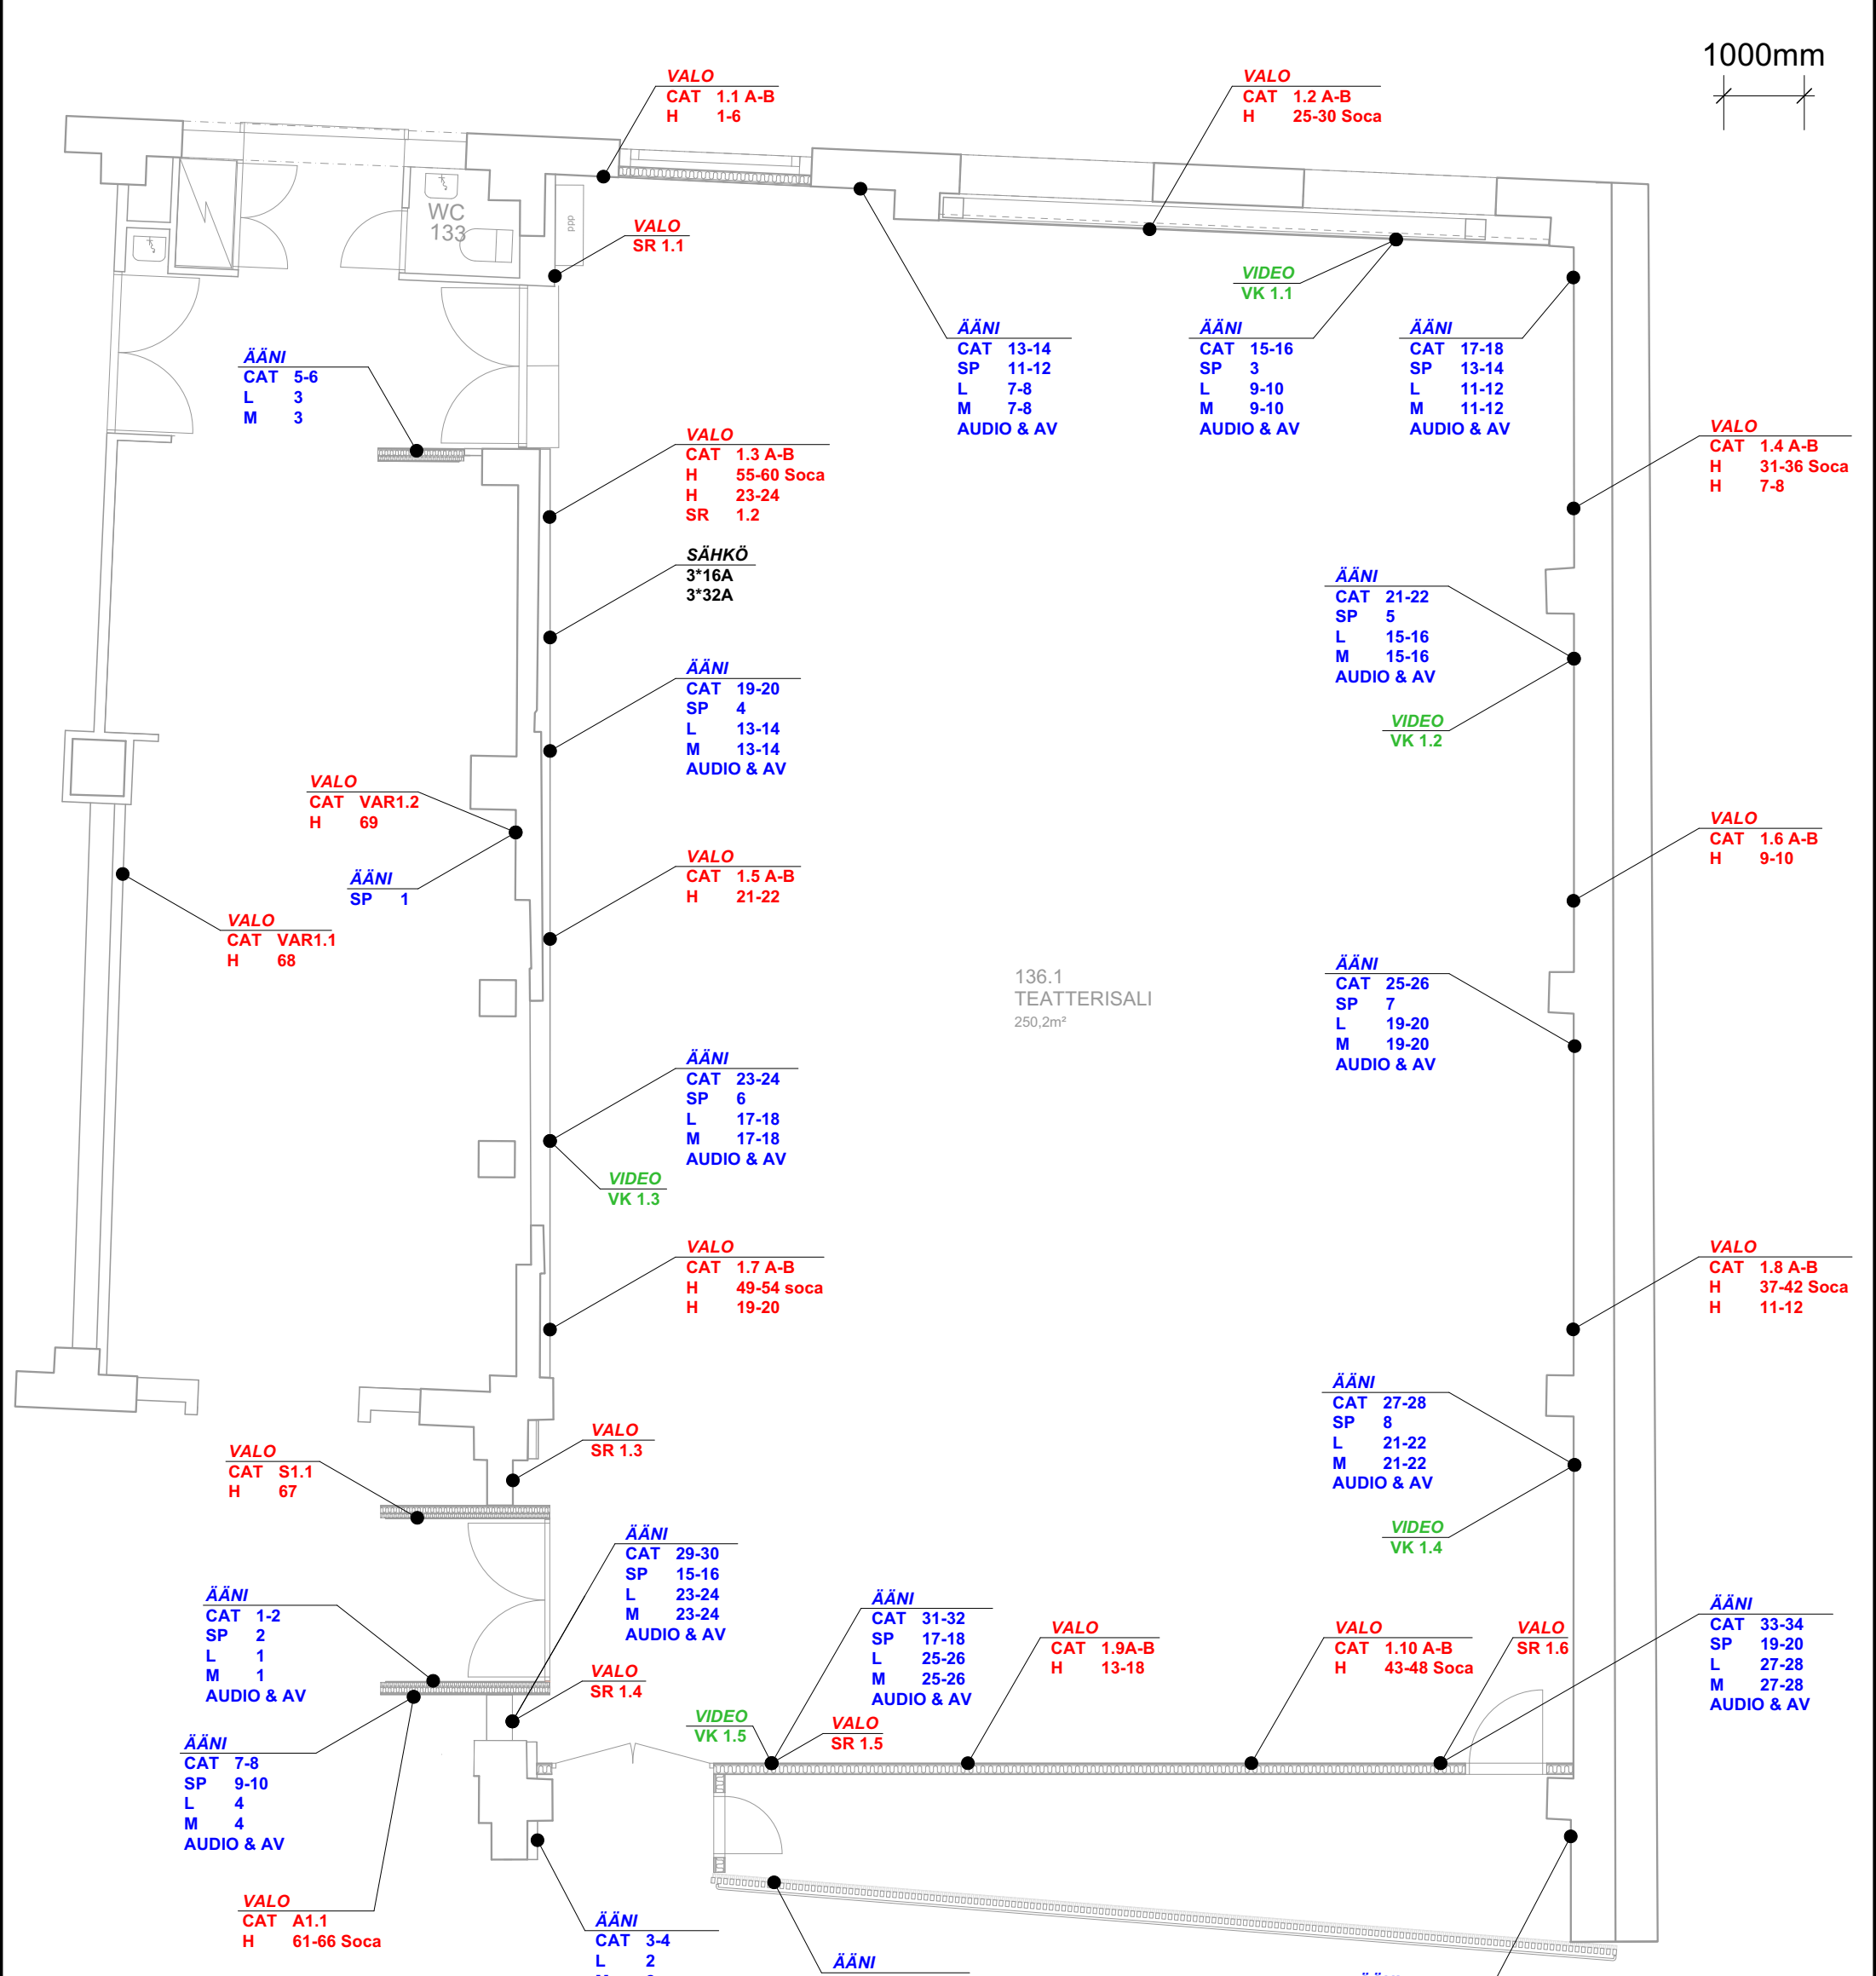

Drawing key

ÄÄNI (blue)	
CAT	Ethercon / Audio LAN
SP	Speakon / Speaker
L	XLR male / Line audio
M	XLR female / Mic audio
AUDIO & AV	Schuko / AV electricity
VALO (red)	
CAT	Ethercon / DMX, lighting LAN
H	Schuko / Dimmer
H soca	Socapex / Dimmer
SR	Schuko / Blue light
VIDEO (green)	
VK	Opticalcon duo / Fiber

 Hiomotie 19 Akukon Oy 00380 HELSINKI tel +358103200700 DESIGNER DRAWN BY DATE LPi 7.11.2023	PROJECT	DRAWING CONTENT	SCALE	DRAWING TYPE
	Taideyliopiston Teatterikorkeakoulu	Teatterisali 1st floor all departments	1:80	User document
				FILE
				231330-30x Teatterisalin liitântäpisteet.vwx
				XREF
Haapaniemenkatu 6 00530 Helsinki			AR 003-01 POHJAPIIRUSTUS, 1.KRS	
			DRAWING NUMBER	REVISION
			231330-301-2	

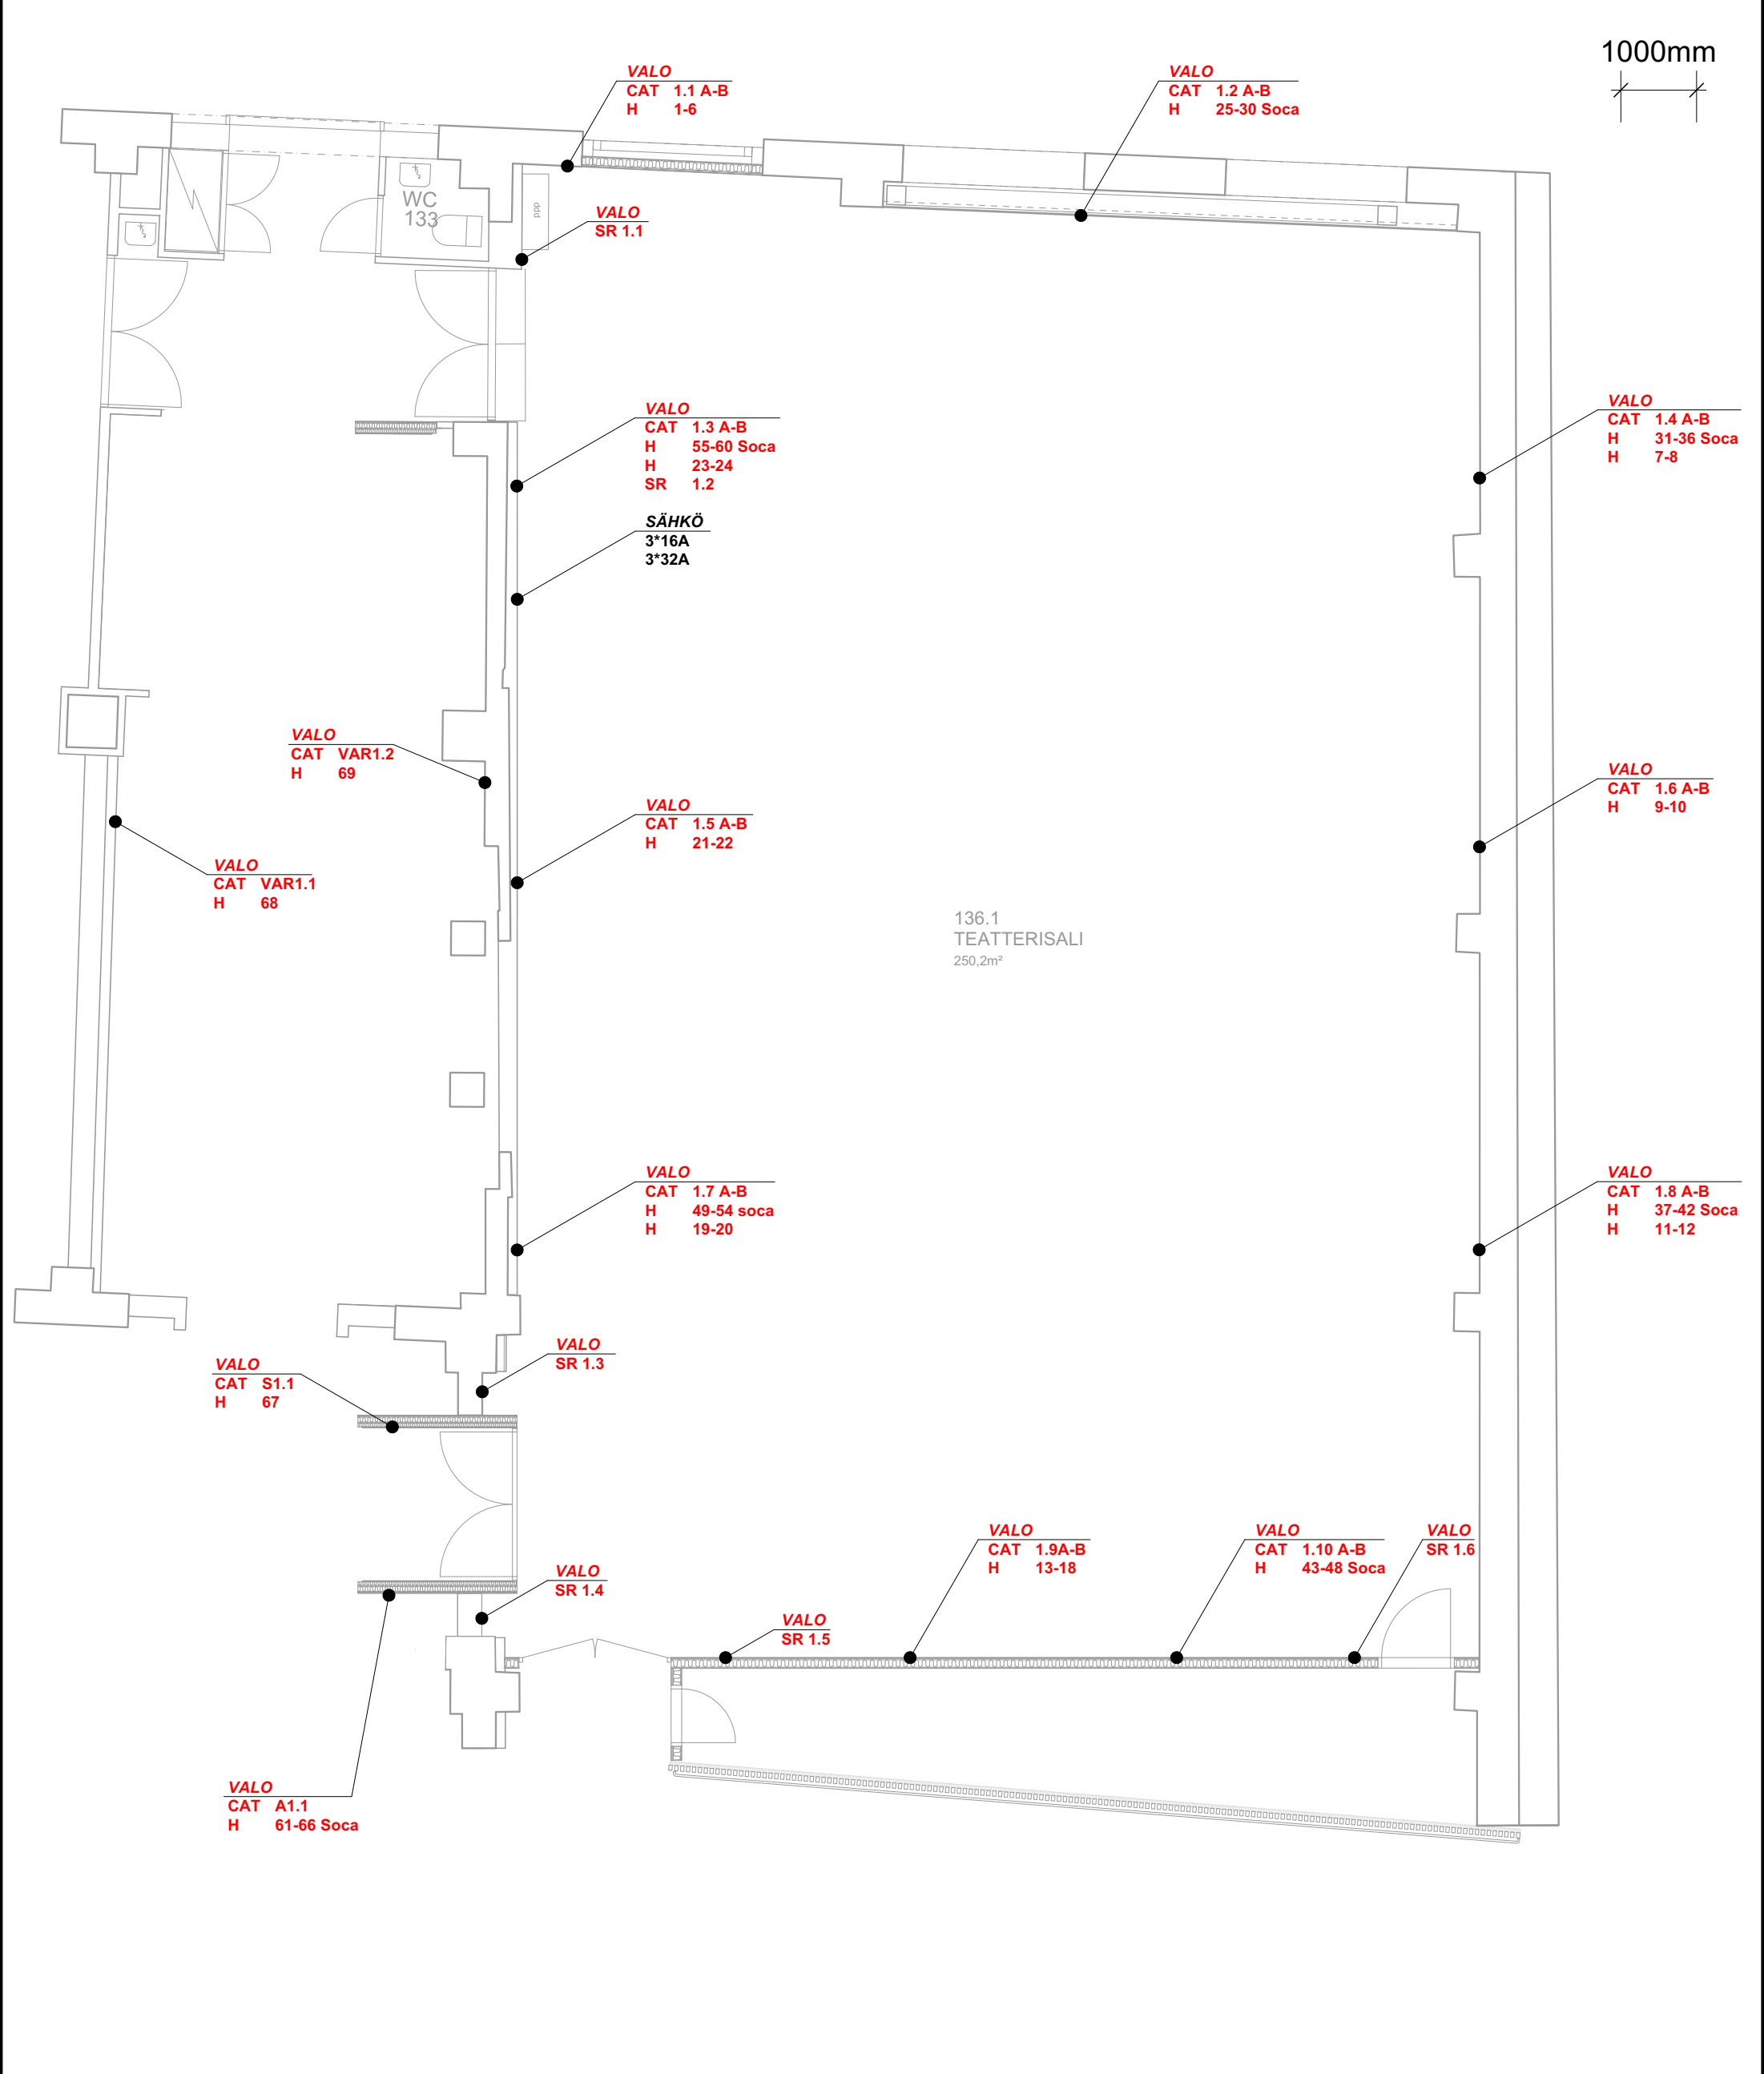


Drawing key

VALO (red)	
CAT	Ethercon / DMX, lighting LAN
H	Schuko / Dimmer
H soca	Socapex / Dimmer
SR	Schuko / Blue light

 Hiomotie 19 Akukon Oy 00380 HELSINKI tel +358103200700 www.akukon.fi	PROJECT Taideyliopiston Teatterikorkeakoulu Haapaniemenkatu 6 00530 Helsinki	DRAWING CONTENT Teatterisali 1st floor lighting	SCALE 1:80	DRAWING TYPE User document
				FILE 231330-30x Teatterisalin liitântäpisteet.vwx
				XREF AR 003-01 POHJAPIIRUSTUS, 1.KRS
				DRAWING NUMBER 231330-301-3
DESIGNER LPi	DRAWN BY LPi	DATE 7.11.2023	REVISION	

1000mm

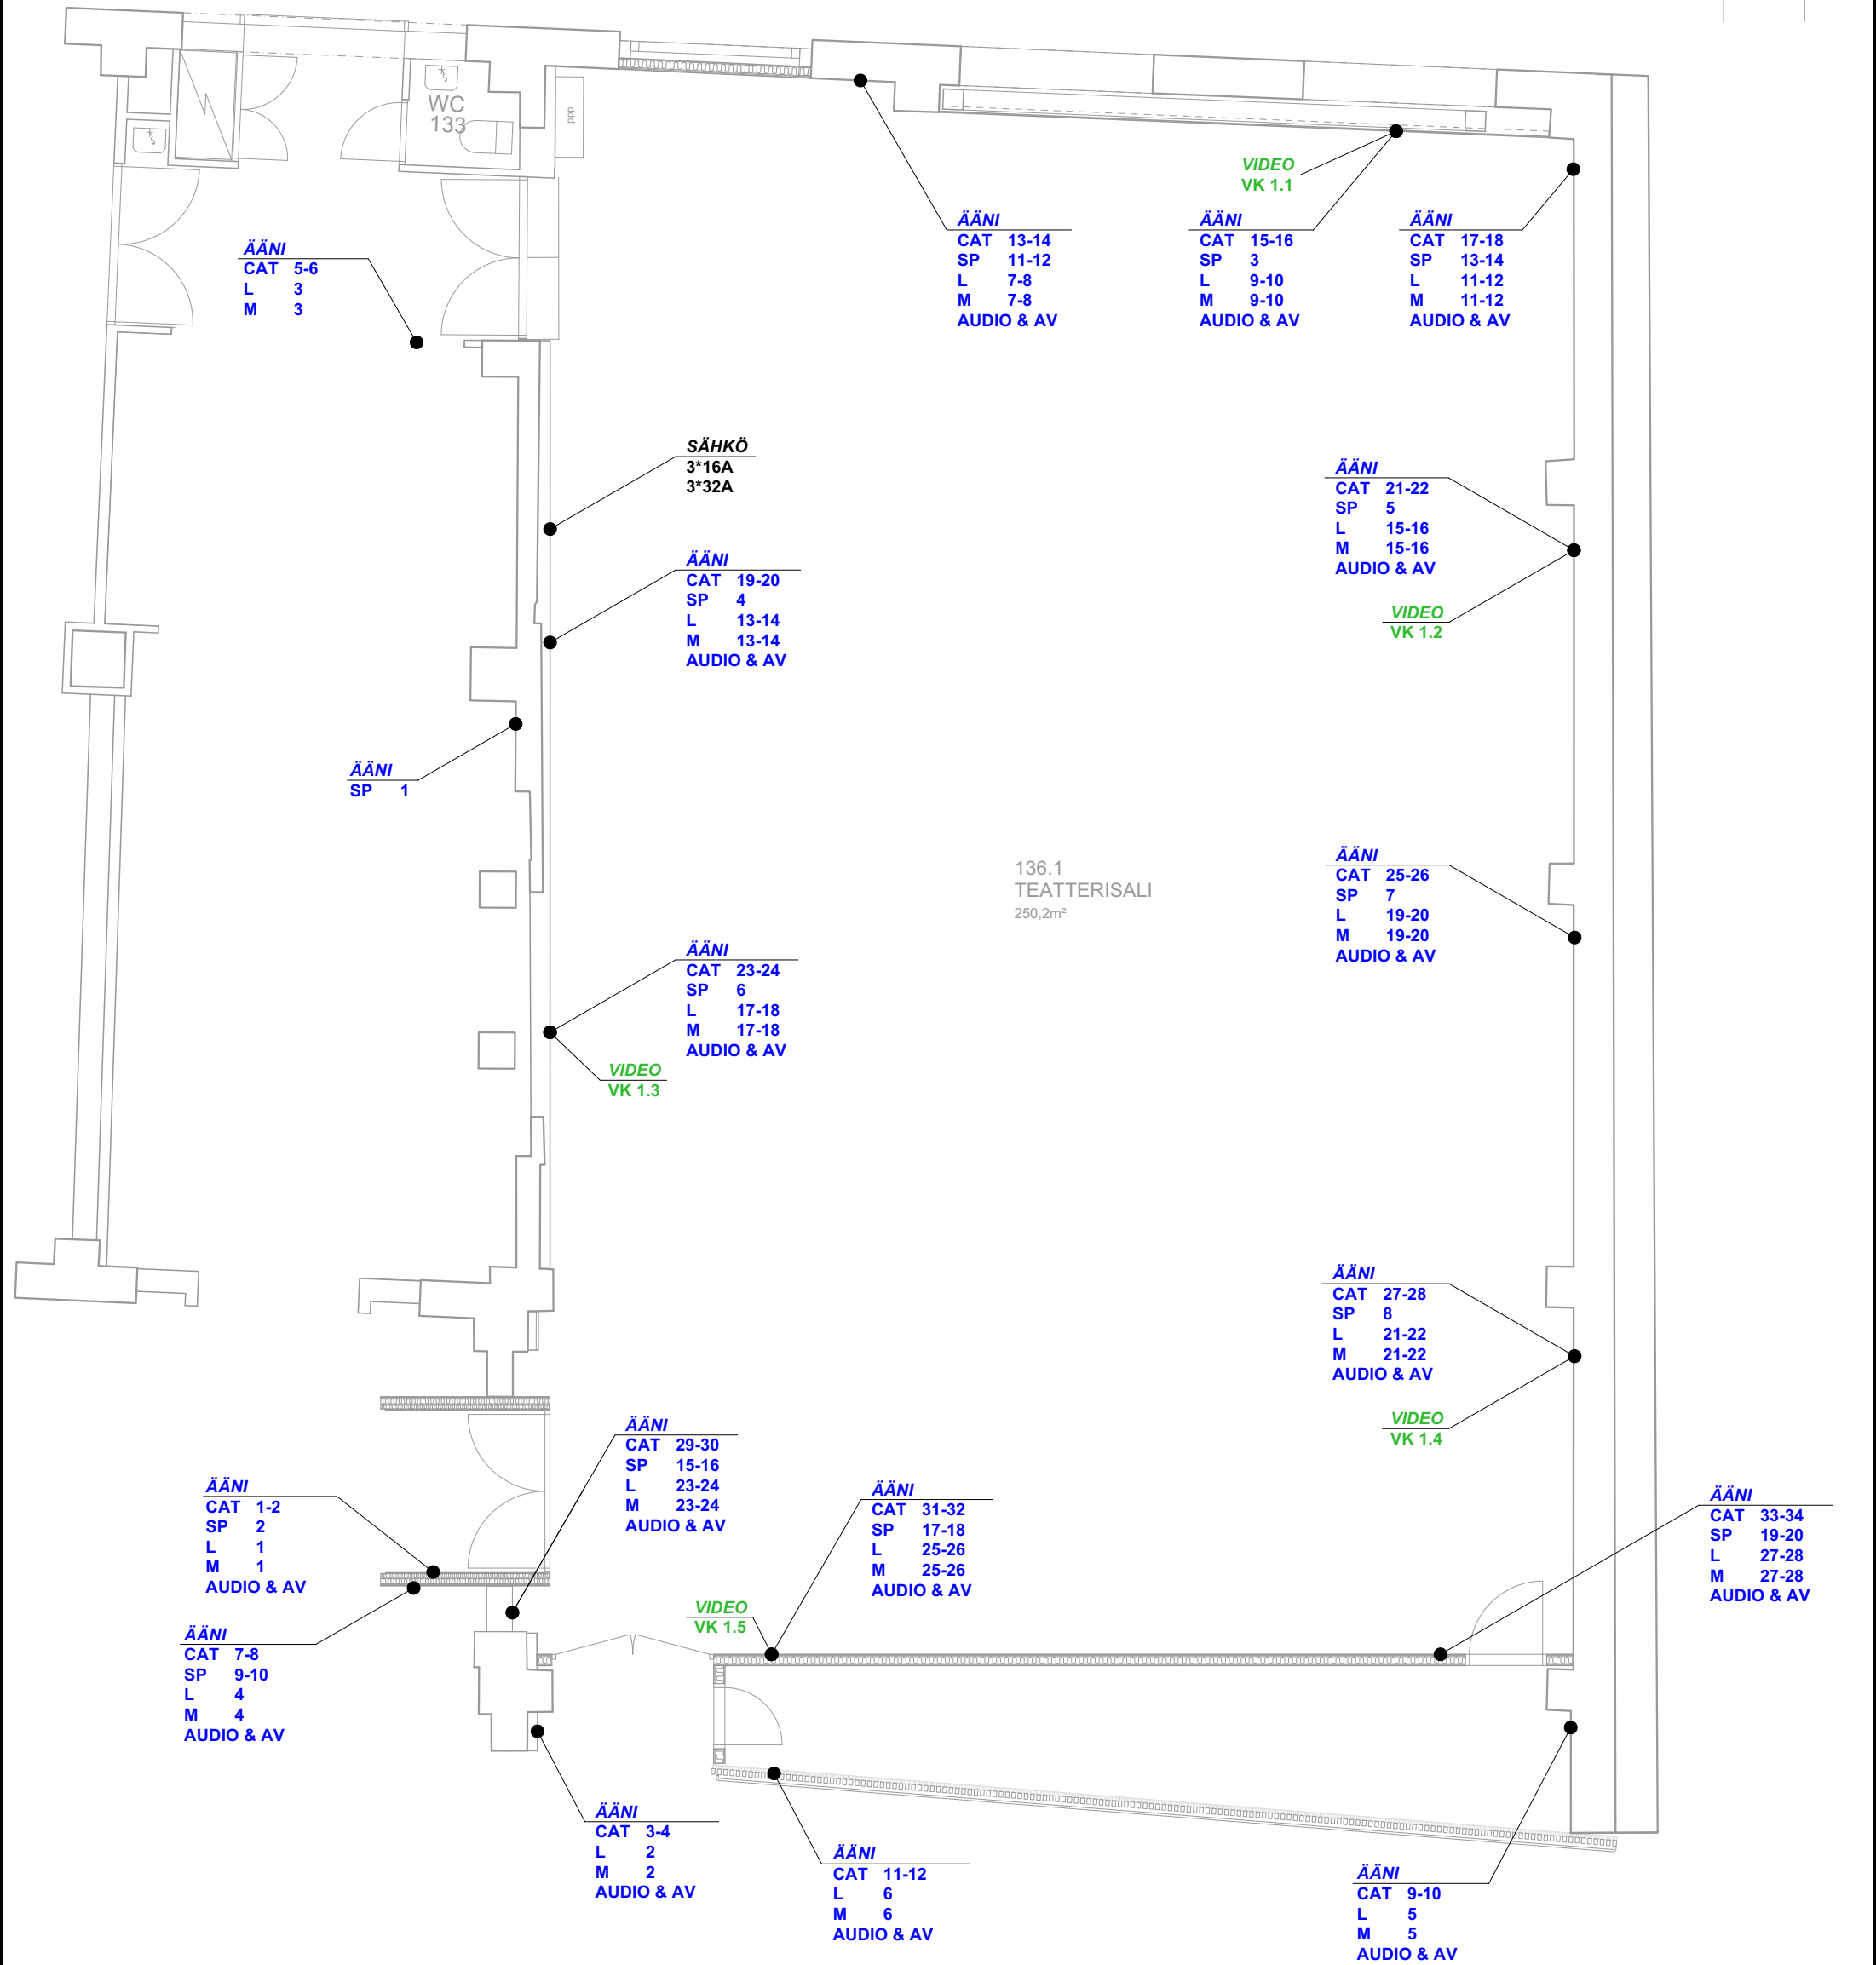

Drawing key

ÄÄNI (blue)	
CAT	Ethercon / Audio LAN
SP	Speakon / Speaker
L	XLR male / Line audio
M	XLR female / Mic audio
AUDIO & AV	Schuko / AV electricity
VIDEO (green)	
VK	Opticalcon duo / Fiber

 Hiomotie 19 Akukon Oy 00380 HELSINKI tel +358103200700 www.akukon.fi <table><tr><td>DESIGNER</td><td>DRAWN BY</td><td>DATE</td></tr><tr><td></td><td>LPi</td><td>7.11.2023</td></tr></table>	DESIGNER	DRAWN BY	DATE		LPi	7.11.2023	PROJECT Taideyliopiston Teatterikorkeakoulu Haapaniemenkatu 6 00530 Helsinki	DRAWING CONTENT Teatterisali 1st floor audio and video	SCALE 1:80	DRAWING TYPE User document
	DESIGNER	DRAWN BY	DATE							
		LPi	7.11.2023							
					FILE 231330-30x Teatterisalin liitântäpisteet.vwx					
					XREF AR 003-01 POHJAPIIRUSTUS, 1.KRS					
				DRAWING NUMBER 231330-301-4						
REVISION										