
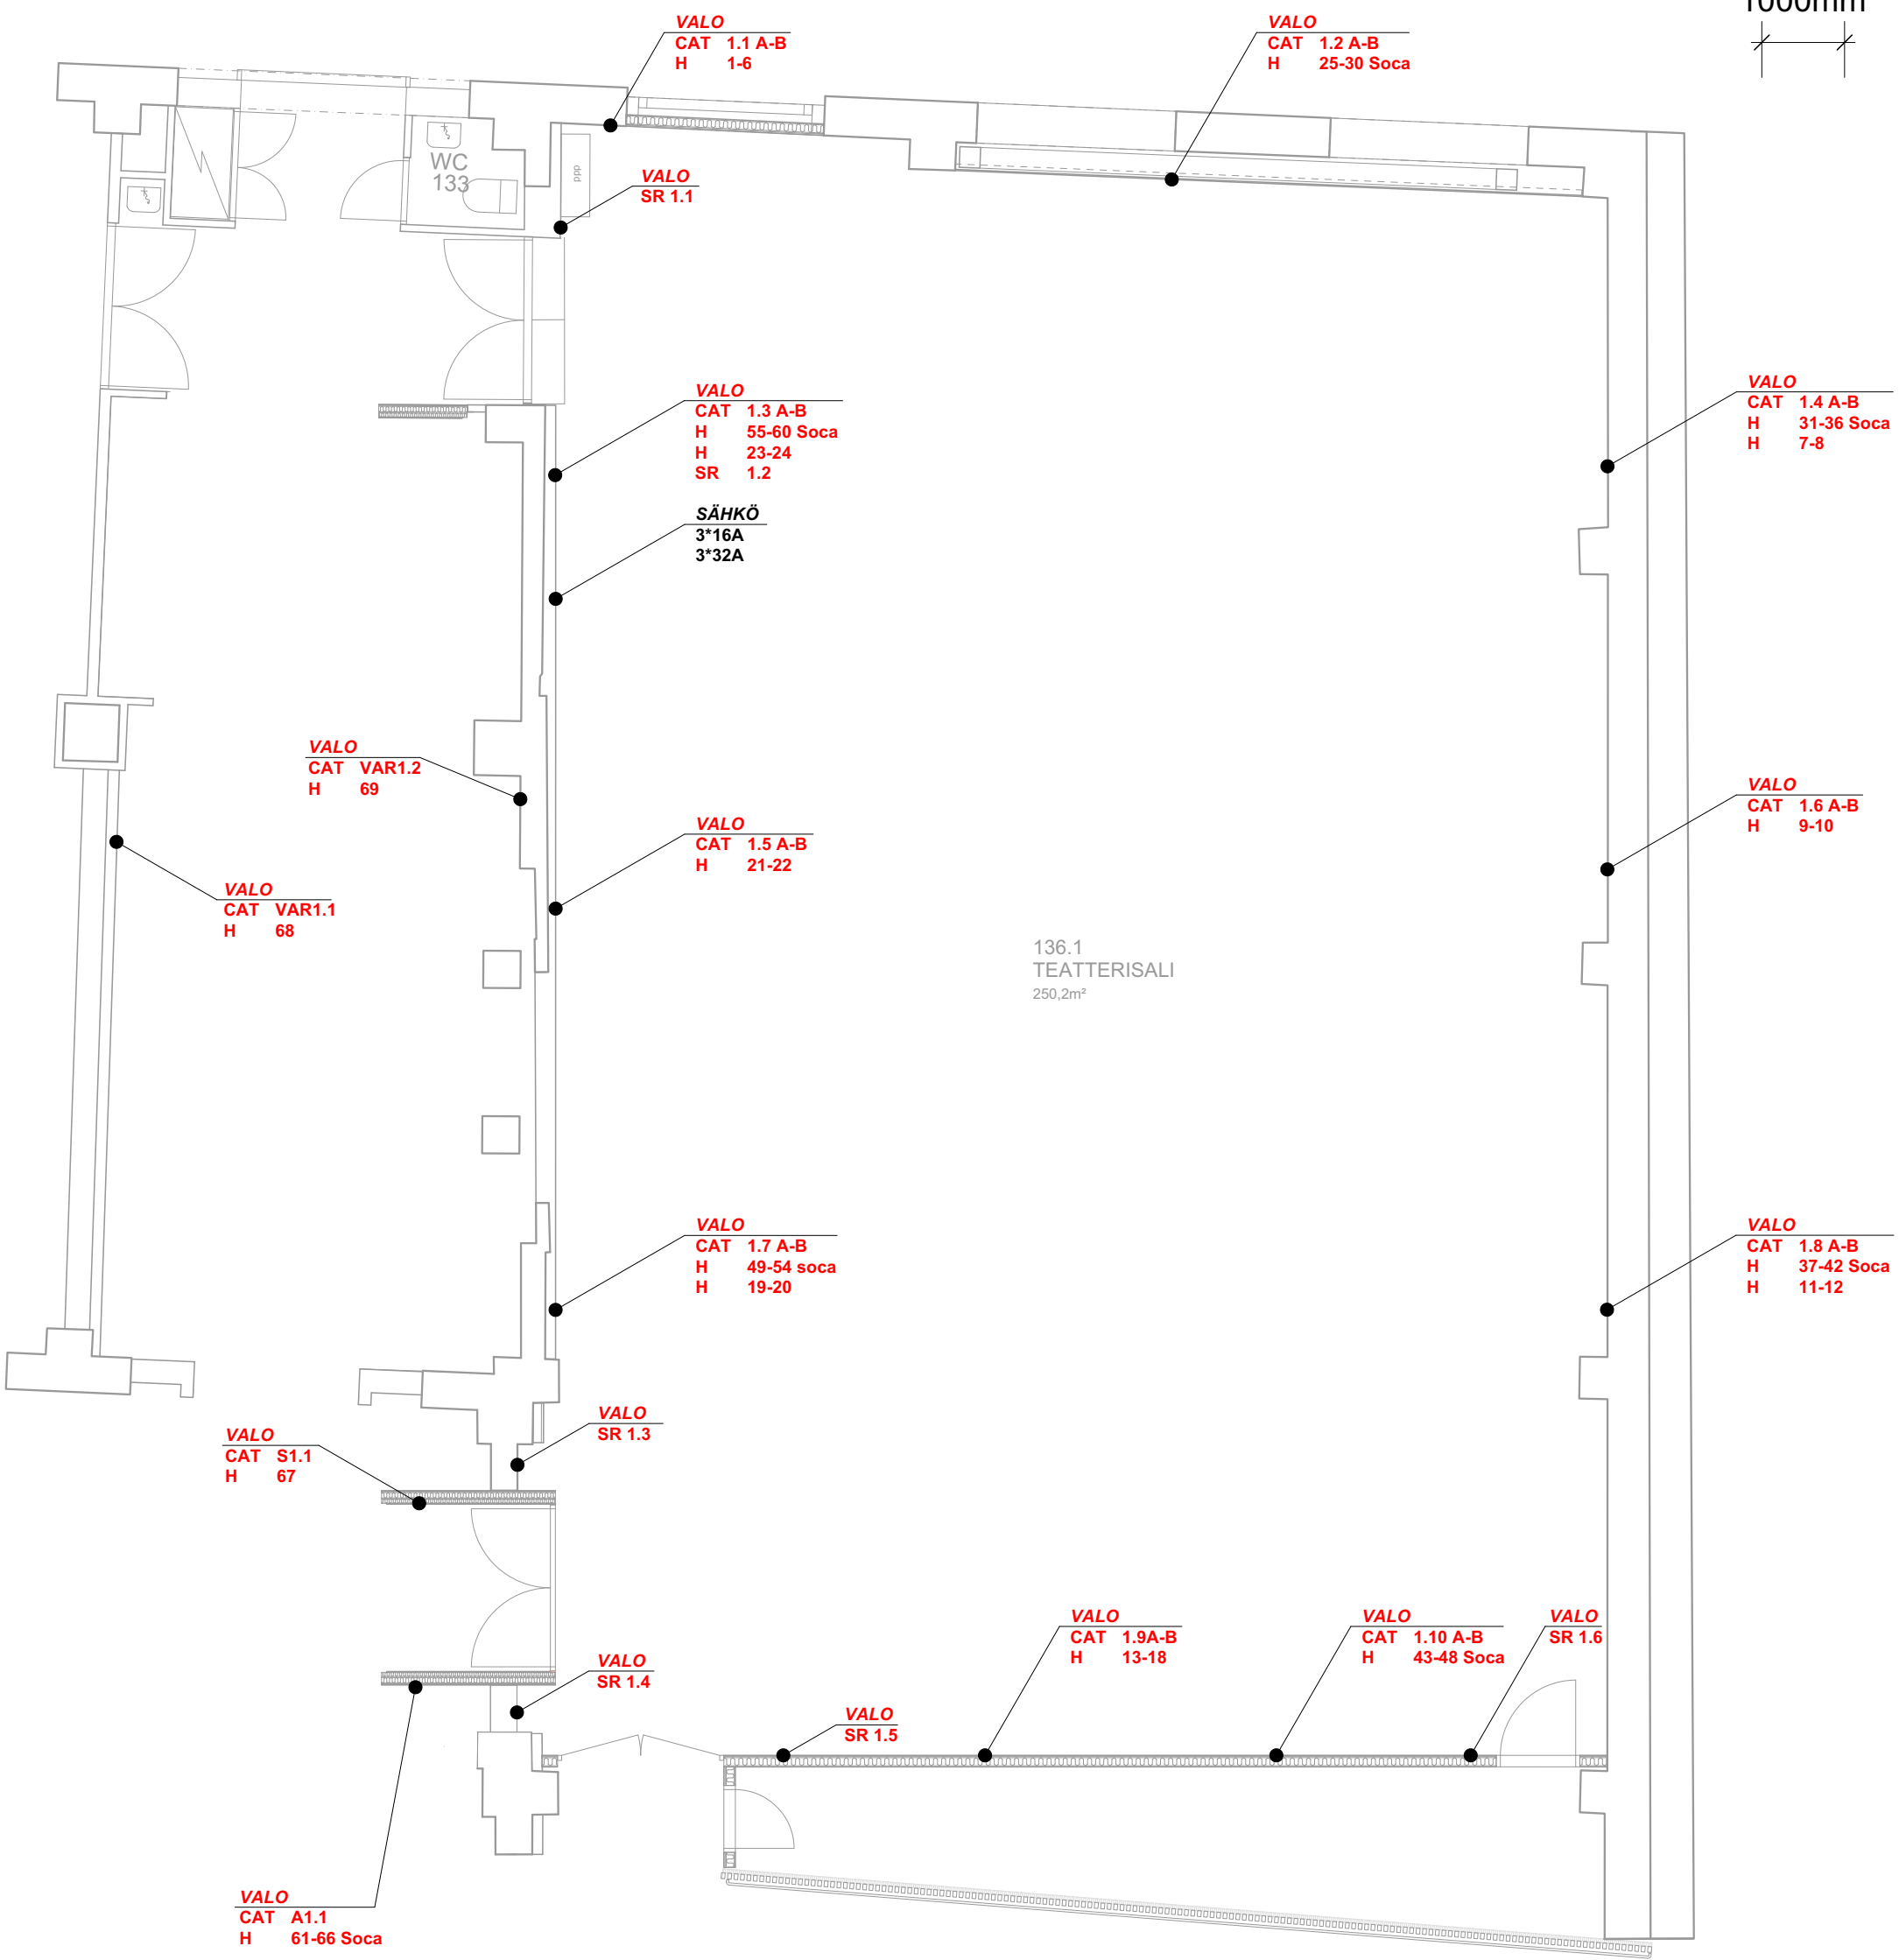


1000mm

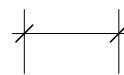

Drawing key

VALO (red)	
CAT	Ethercon / DMX, lighting LAN
H	Schuko / Dimmer
H soca	Socapex / Dimmer
SR	Schuko / Blue light

AKUKON

Hiomotie 19
Akukon Oy 00380 HELSINKI tel +358103200700

DESIGNER DRAWN BY DATE
LPi 7.11.2023

PROJECT
Taideyliopiston Teatterikorkeakoulu
Haapaniemenkatu 6
00530 Helsinki

DRAWING CONTENT
Teatterisali 1st floor lighting

SCALE
1:80

DRAWING TYPE
User document

FILE
231330-30x Teatterisalin liitântäpisteet.vwx

XREF
AR 003-01 POHJAPIIRUSTUS, 1.KRS

DRAWING NUMBER
231330-301-3

REVISION