


1000mm

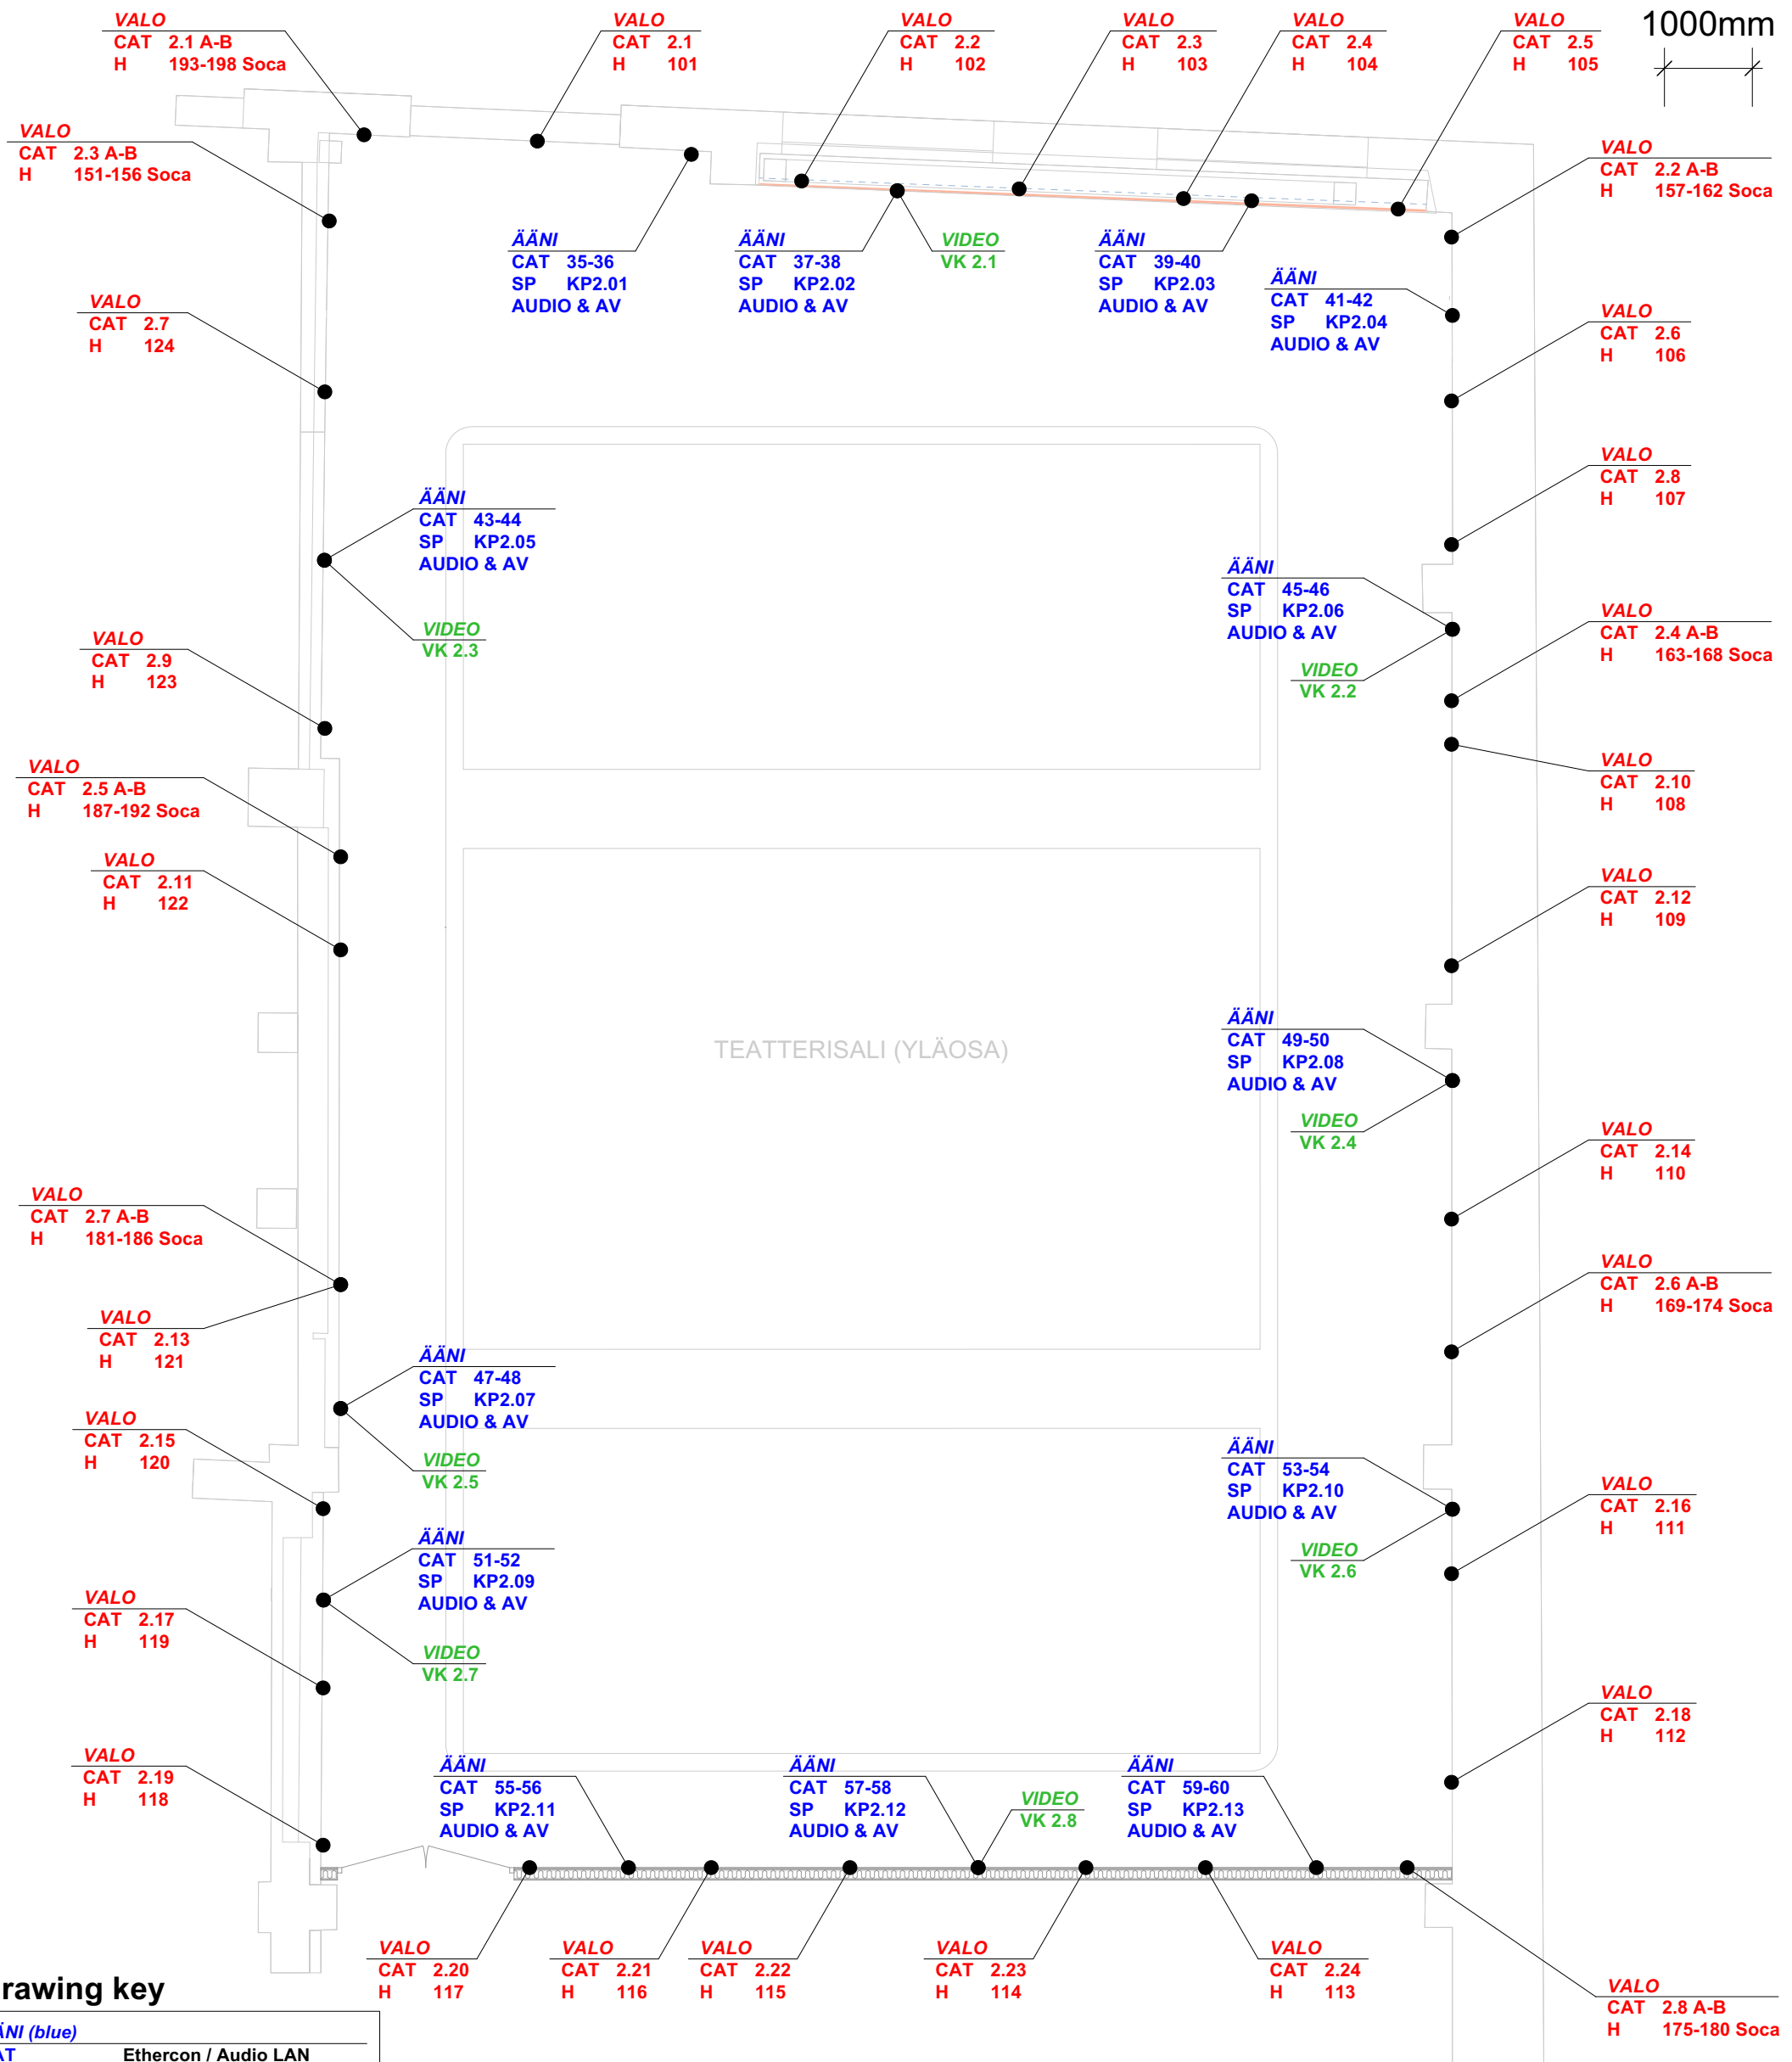

Drawing key

ÄÄNI (blue)	
CAT	Ethercon / Audio LAN
SP	Speakon / Speaker
L	XLR male / Line audio
M	XLR female / Mic audio
AUDIO & AV	Schuko / AV electricity
VALO (red)	
CAT	Ethercon / DMX, lighting LAN
H	Schuko / Dimmer
H soca	Socapex / Dimmer
SR	Schuko / Blue light
VIDEO (green)	
VK	Opticalcon duo / Fiber



PROJECT
Taideyliopiston Teatterikorkeakoulu

Haapaniemenkatu 6
00530 Helsinki

DRAWING CONTENT
Teatterisali 2nd floor all departments

SCALE
1:73

DRAWING TYPE
User document

FILE
231330-30x Teatterisalin liitântäpisteet.vwx

XREF
AR 003-02 POHJAPIIRUSTUS, 2.KRS

DESIGNER
LPI

DRAWN BY

DATE
7.11.2023

DRAWING NUMBER
231330-302-2

REVISION