


# STUDIO 2

9570mm

Floor  
Blank

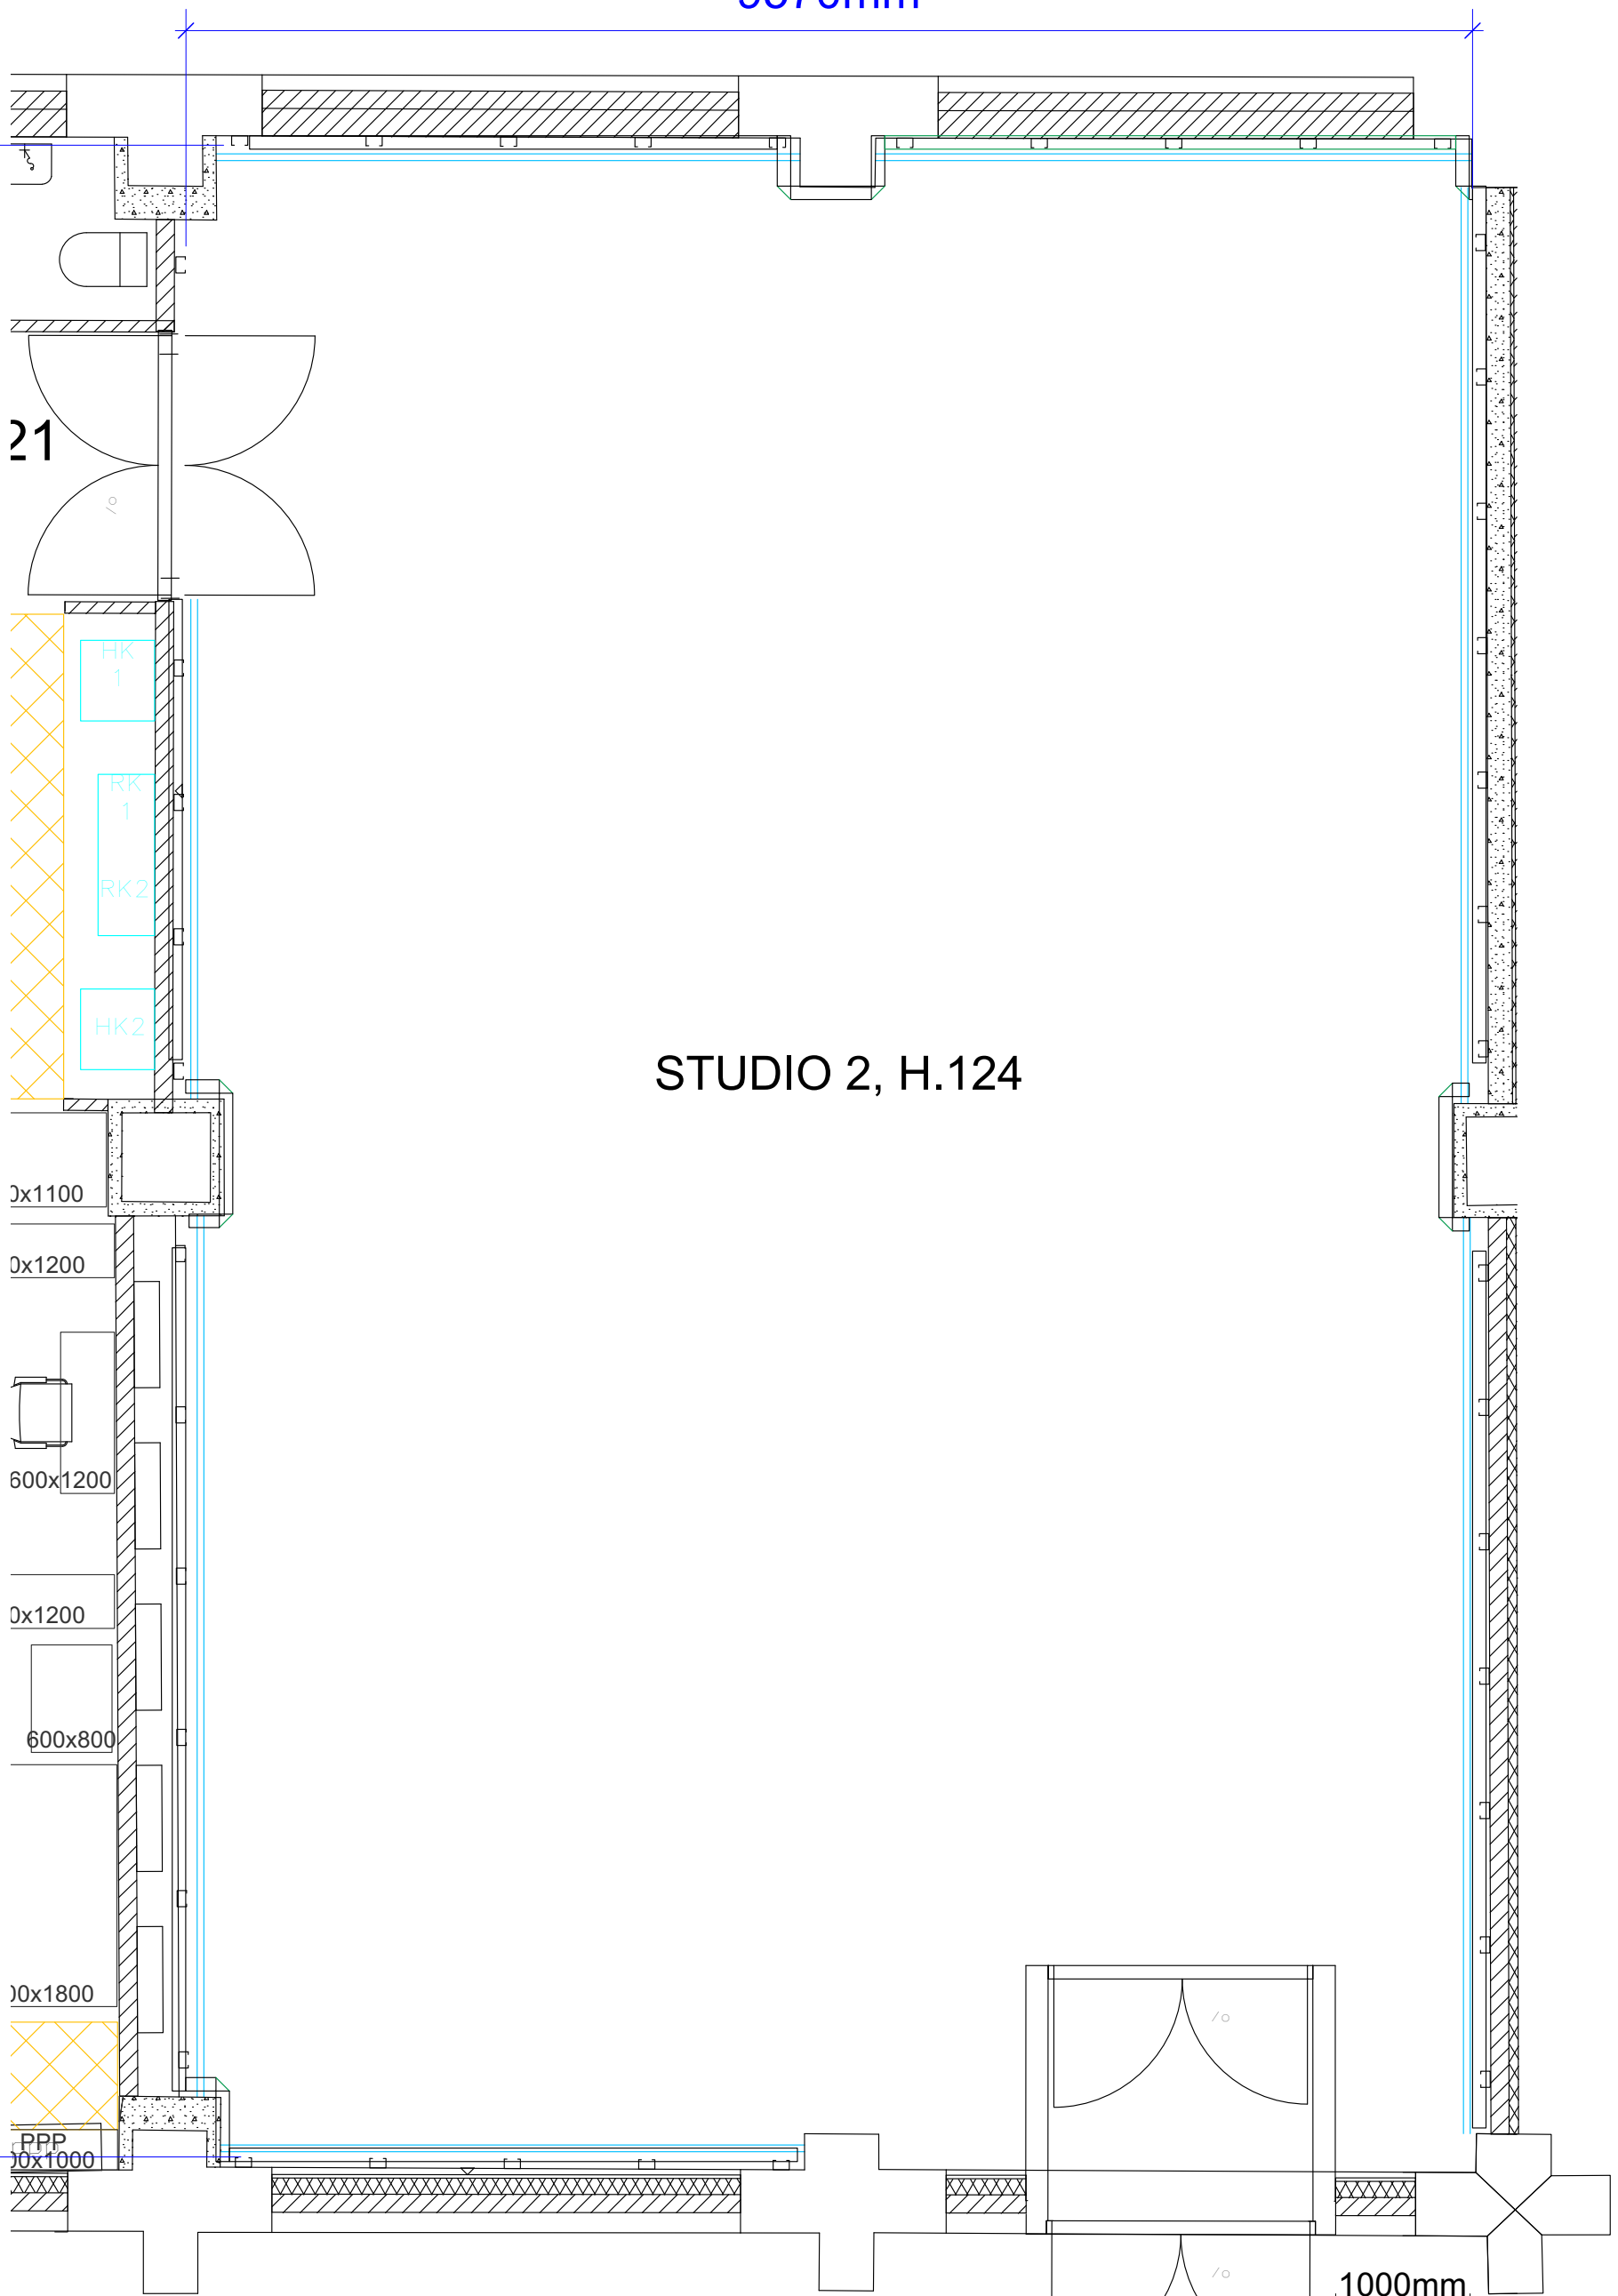

**AKUKON**

Hiomotie 19  
Akukon Oy 00380 HELSINKI tel +358103200700

DESIGNER DRAWN BY DATE  
LPi 26.4.2024

PROJECT  
Taideyliopiston Teatterikorkeakoulu  
Haapaniemenkatu 6  
00530 Helsinki

DRAWING CONTENT  
STUDIO 2 Floor BLANK

SCALE  
1:50

DRAWING TYPE  
USER DOCUMENT


FILE  
240645-30x Studiot 1-4.vwx  
XREF

DRAWING NUMBER  
240645-302-1

REVISION

# STUDIO 2

Floor  
All departments

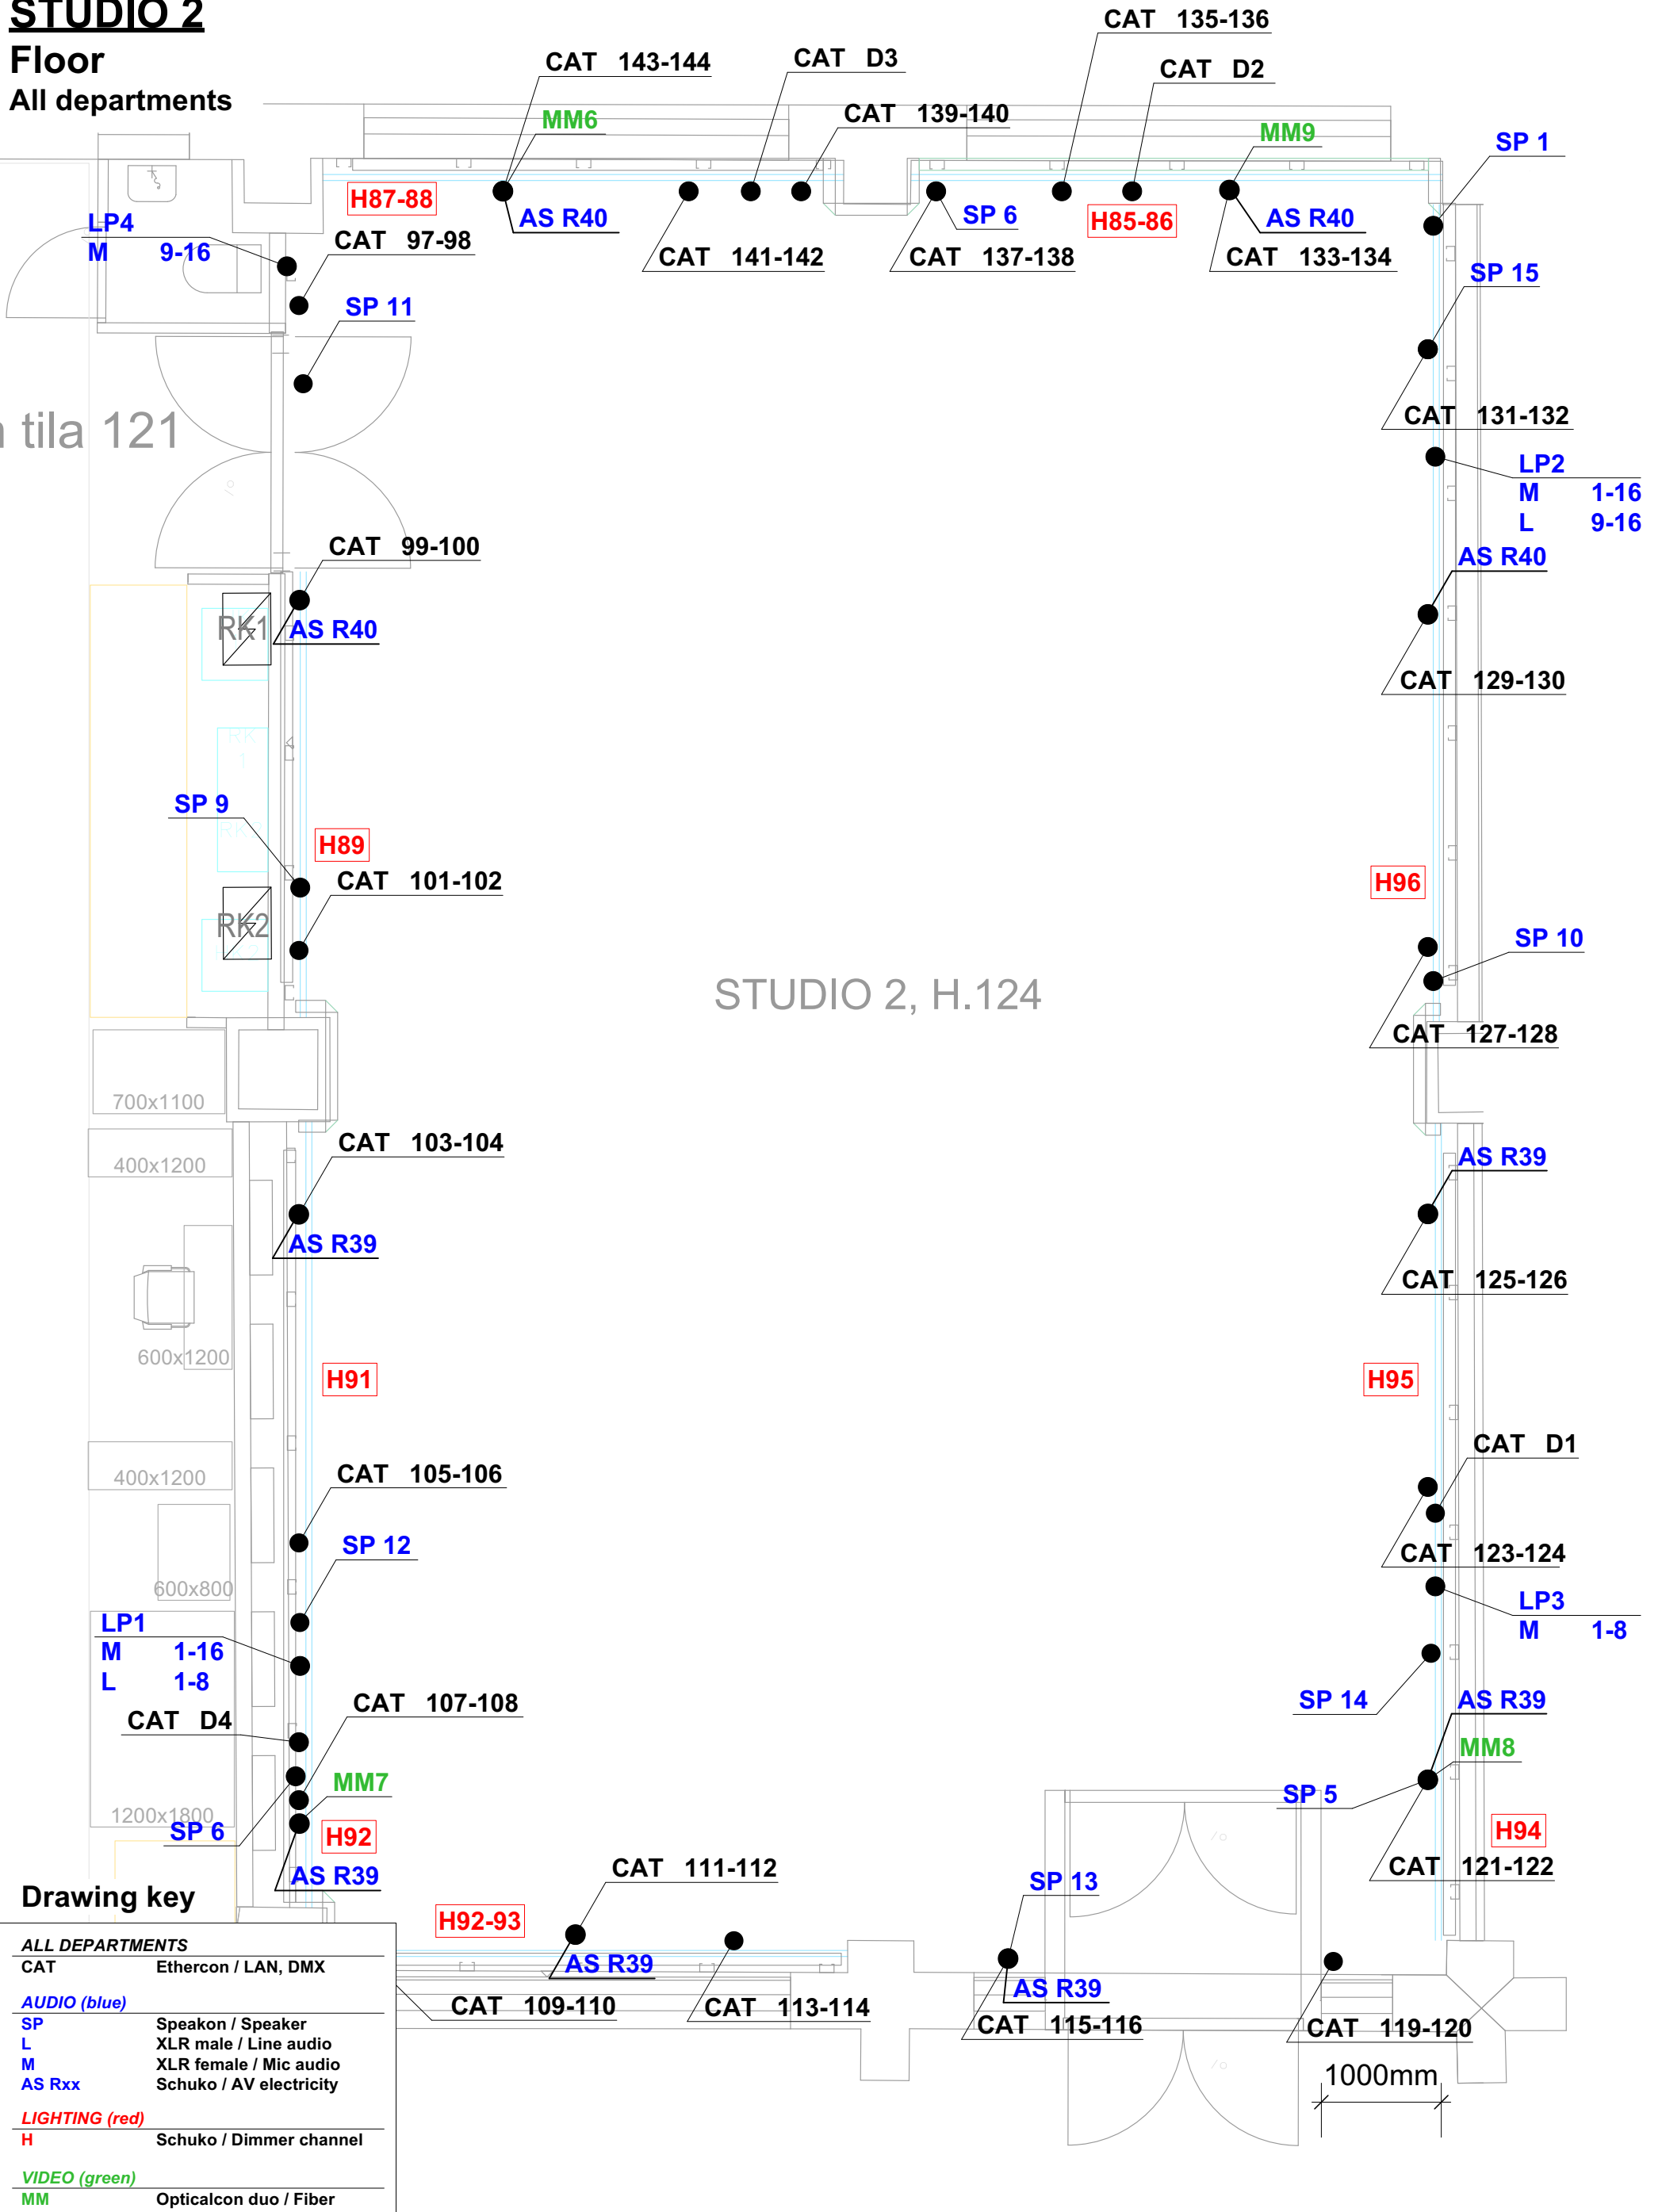

STUDIO 2, H.124

## Drawing key

<b>ALL DEPARTMENTS</b>	
CAT	Ethercon / LAN, DMX
<b>AUDIO (blue)</b>	
SP	Speakon / Speaker
L	XLR male / Line audio
M	XLR female / Mic audio
AS Rxx	Schuko / AV electricity
<b>LIGHTING (red)</b>	
H	Schuko / Dimmer channel
<b>VIDEO (green)</b>	
MM	Opticalcon duo / Fiber

**AKUKON**  
 Hiomotie 19  
 Akukon Oy 00380 HELSINKI tel +358103200700  
 www.akukon.fi

PROJECT  
 Taideyliopiston Teatterikorkeakoulu  
 Haapaniemenkatu 6  
 00530 Helsinki

DRAWING CONTENT  
 STUDIO 2 Floor all departments

SCALE  
 1:50

DRAWING TYPE  
 USER DOCUMENT

FILE  
 240645-30x Studiot 1-4.vwx

XREF

DRAWING NUMBER  
 240645-302-2

REVISION


DESIGNER	DRAWN BY	DATE
LPI		26.4.2024



# STUDIO 2

## Floor

### Audio and video

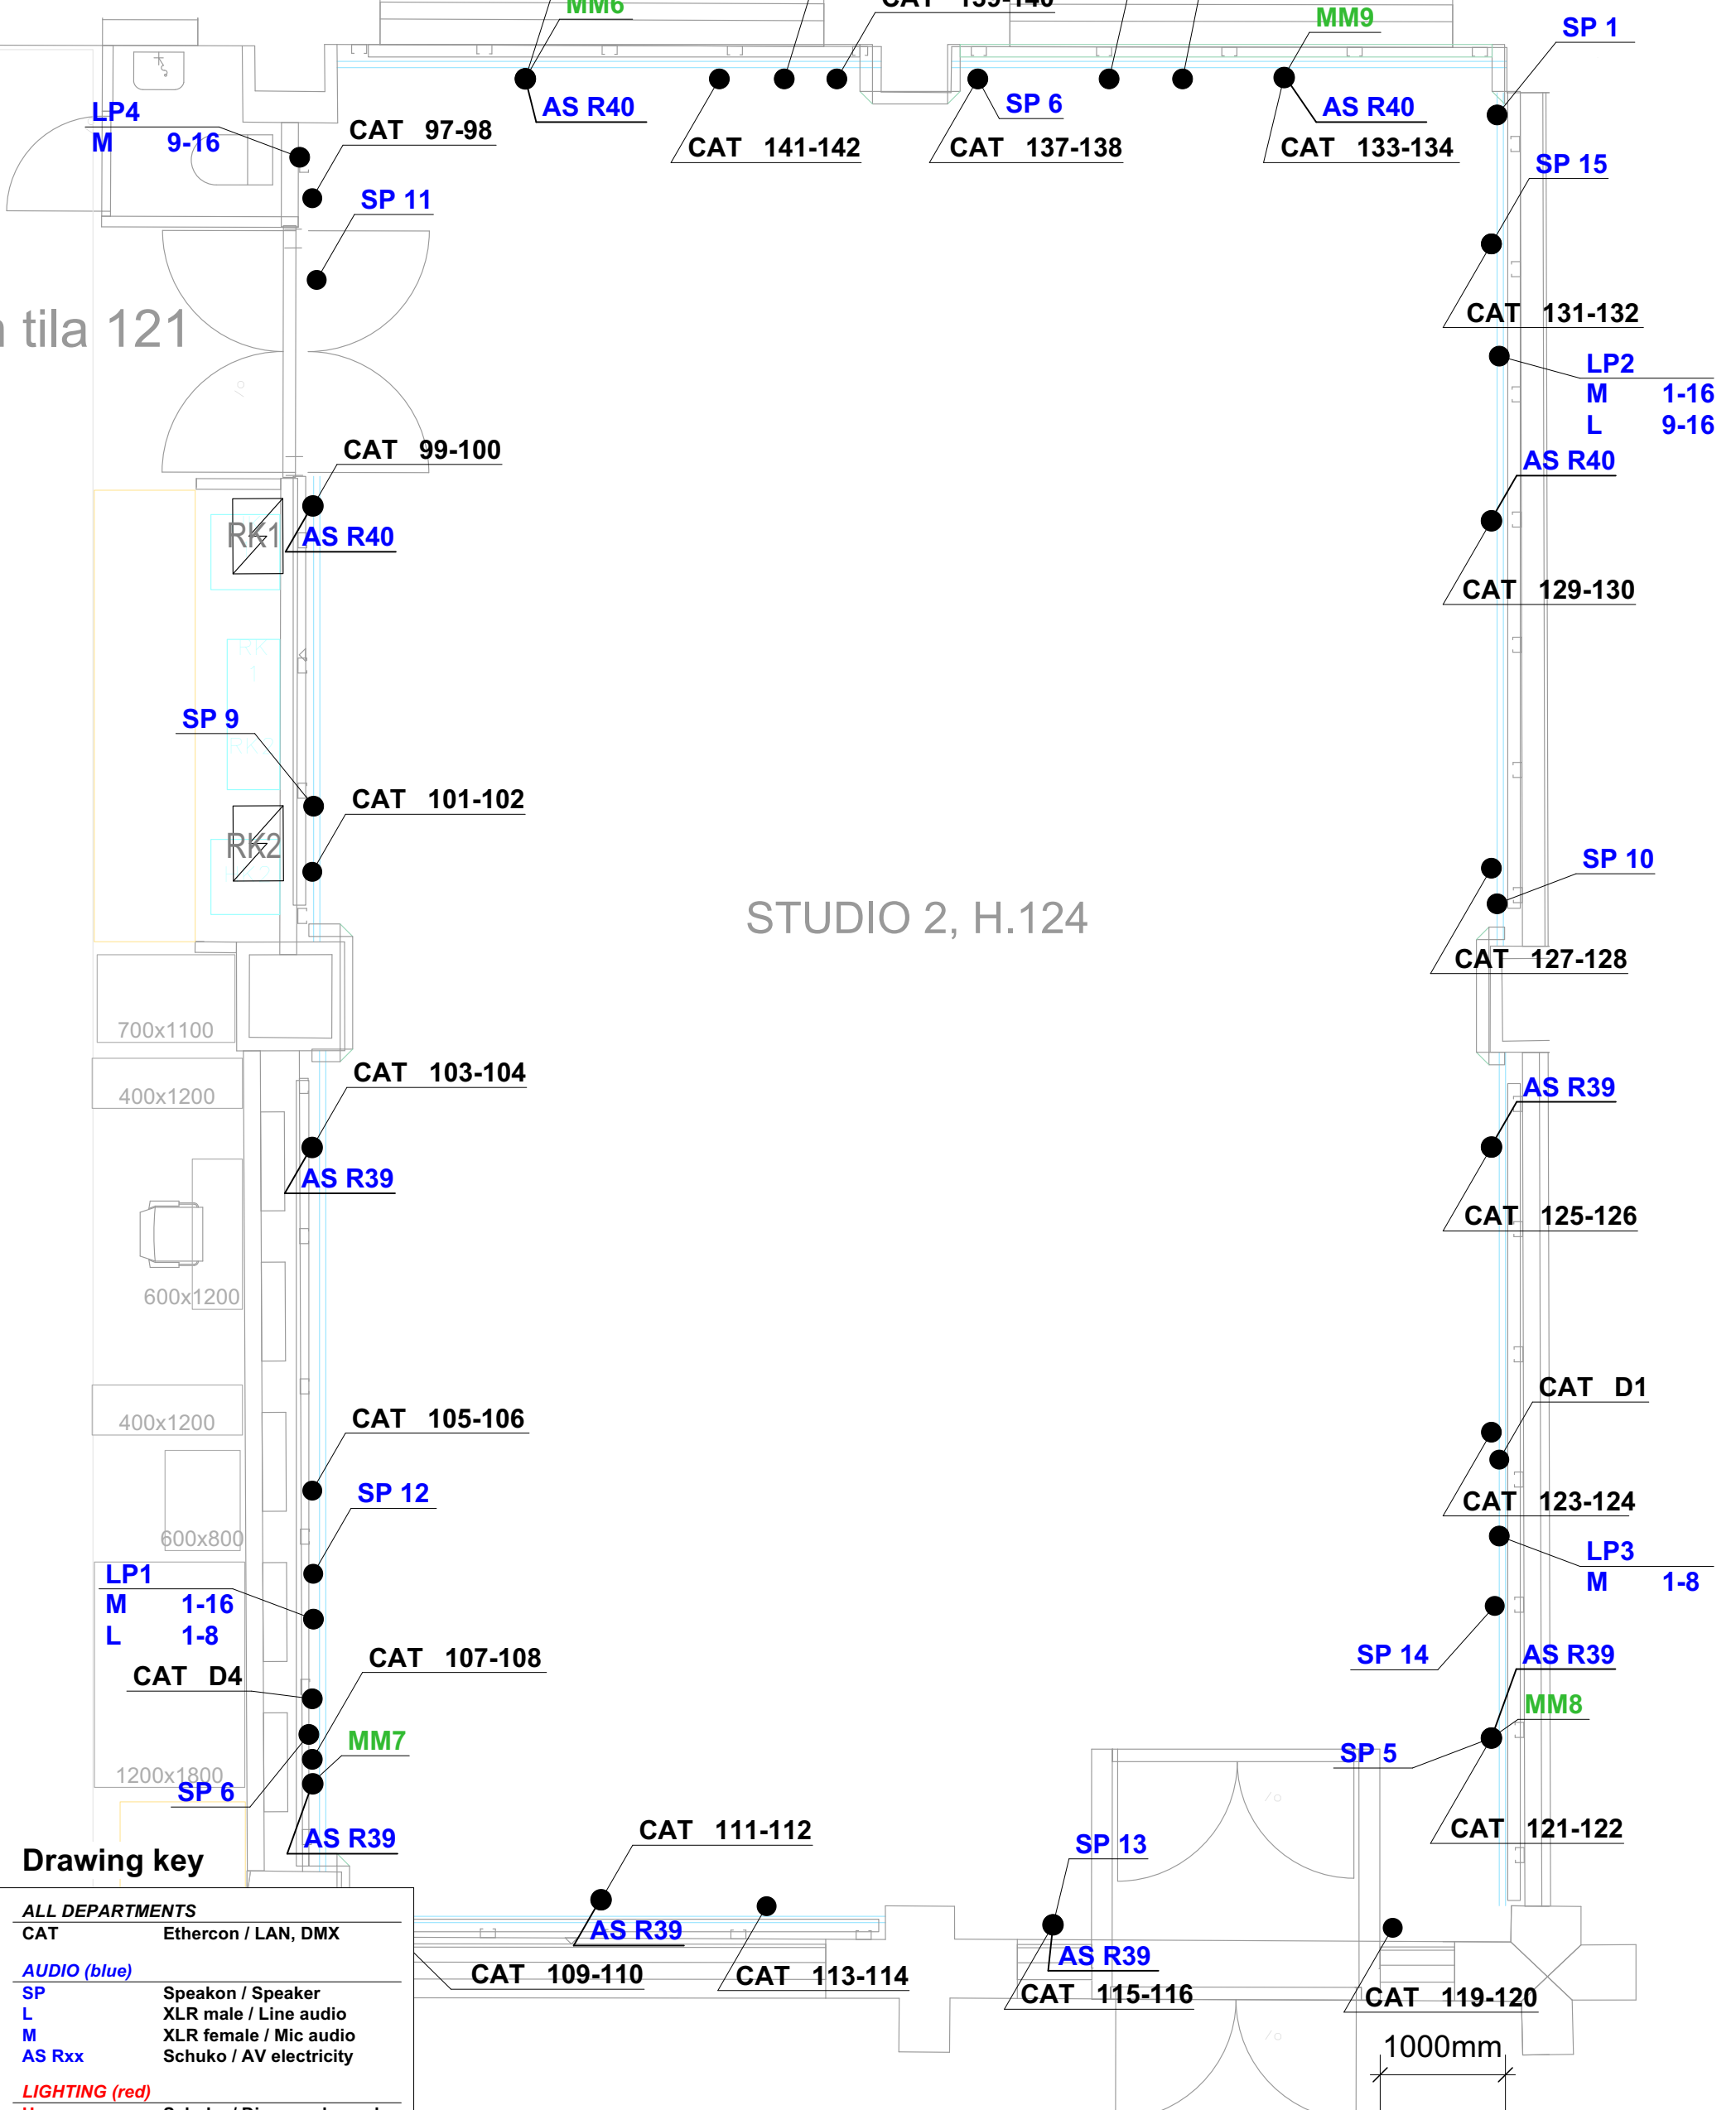

### Drawing key

<b>ALL DEPARTMENTS</b>	
CAT	Ethercon / LAN, DMX
<b>AUDIO (blue)</b>	
SP	Speakon / Speaker
L	XLR male / Line audio
M	XLR female / Mic audio
AS Rxx	Schuko / AV electricity
<b>LIGHTING (red)</b>	
H	Schuko / Dimmer channel
<b>VIDEO (green)</b>	
MM	Opticalcon duo / Fiber



Hiomotie 19  
Akukon Oy 00380 HELSINKI tel +358103200700

DESIGNER DRAWN BY DATE  
LPi 26.4.2024

PROJECT  
Taideyliopiston Teatterikorkeakoulu  
Haapaniemenkatu 6  
00530 Helsinki

DRAWING CONTENT  
STUDIO 2 Floor audio and video

SCALE  
1:50

DRAWING TYPE  
USER DOCUMENT

FILE  
240645-30x Studiot 1-4.vwx

XREF

DRAWING NUMBER  
240645-302-4

REVISION