


1000mm

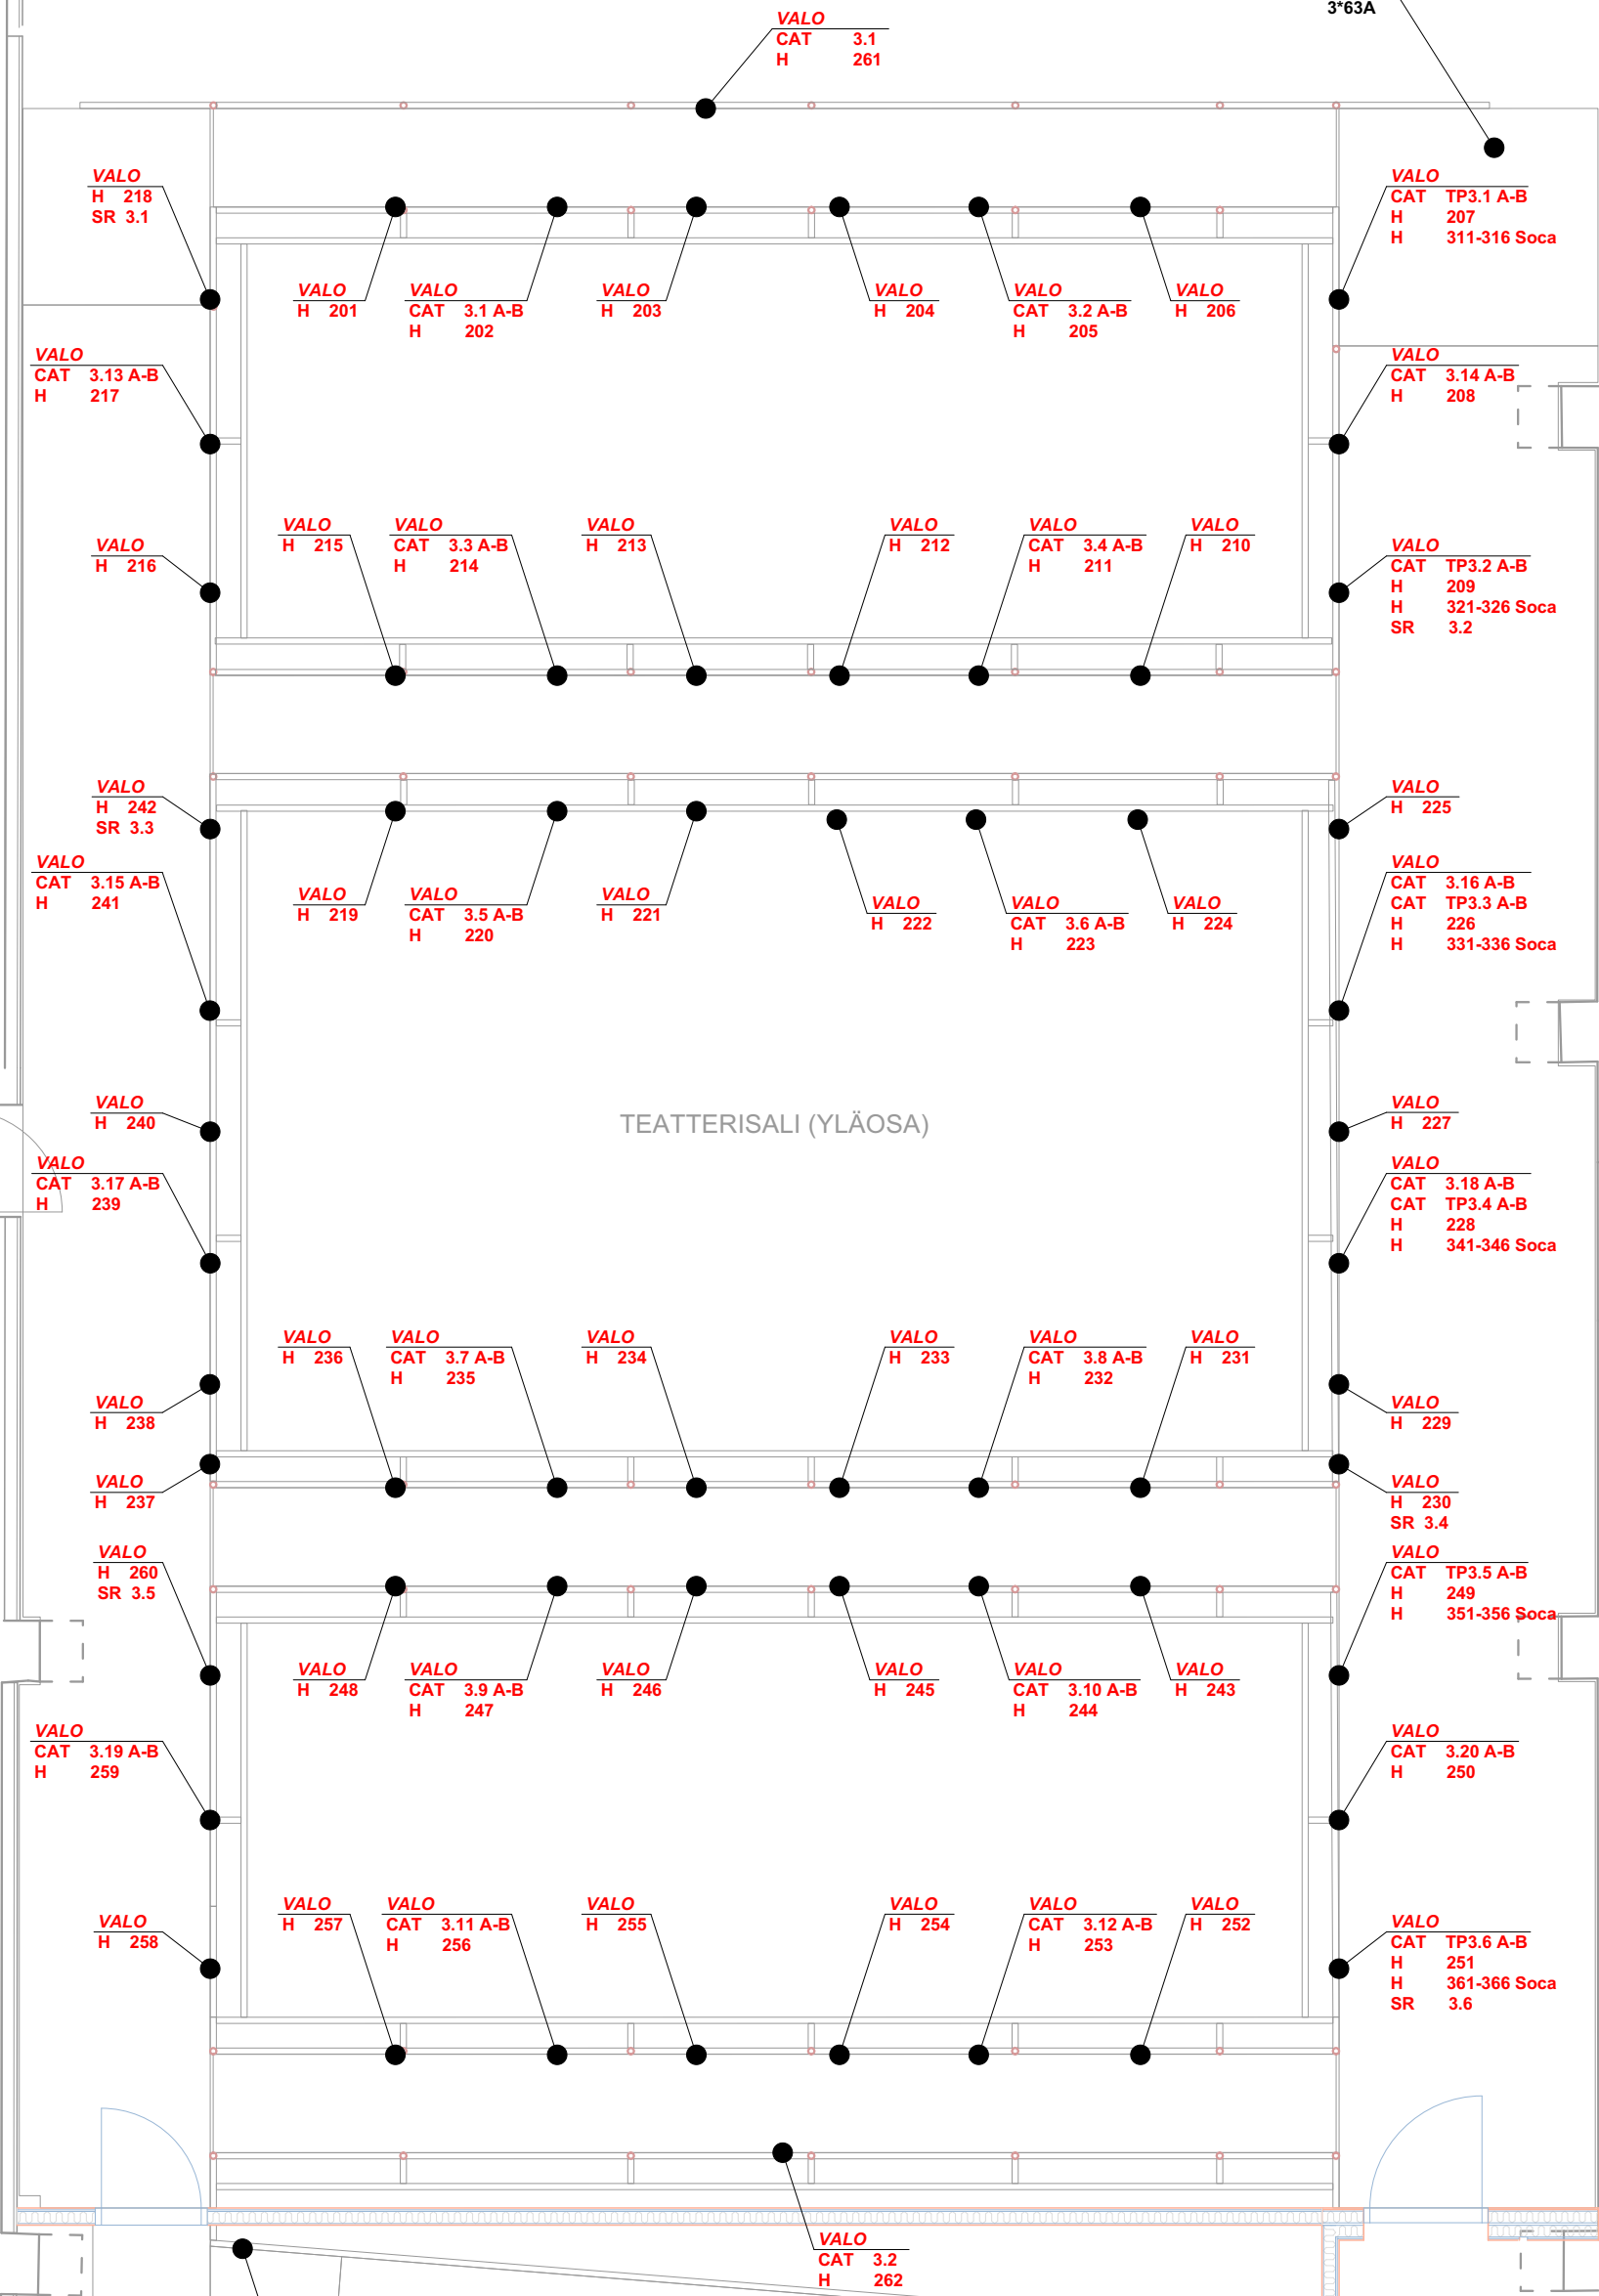

TEATTERISALI (YLÄOSA)

Drawing key

<b>VALO (red)</b>	Ethercon / DMX, lighting LAN
<b>CAT</b>	Schuko / Dimmer
<b>H</b>	Socapex / Dimmer
<b>H soca</b>	Schuko / Blue light
<b>SR</b>	

**AKUKON**

Hiomotie 19  
Akukon Oy 00380 HELSINKI tel +358103200700

DESIGNER DRAWN BY DATE  
LPi 7.11.2023

PROJECT  
Taideyliopiston Teatterikorkeakoulu  
Haapaniemenkatu 6  
00530 Helsinki

DRAWING CONTENT  
Teatterisali 3rd floor lighting

SCALE  
1:60

DRAWING TYPE  
User document

FILE  
231330-30x Teatterisalin liitântäpisteet.vwx

XREF  
AR 003-03 POHJAPIIRUSTUS, 3.KRS

DRAWING NUMBER  
231330-303-3

REVISION