

# STUDIO 3

## Ceiling Blank

9630mm

15000mm

Lower part  
of the ceiling

Height from floor to grid:  
4250mm

1000mm

**AKUKON**

Hiomotie 19  
Akukon Oy 00380 HELSINKI tel +358103200700

DESIGNER DRAWN BY DATE  
LPi 26.4.2024

PROJECT  
Taideyliopiston Teatterikorkeakoulu  
Haapaniemenkatu 6  
00530 Helsinki

DRAWING CONTENT  
STUDIO 3 Ceiling BLANK

SCALE  
1:50

DRAWING TYPE  
USER DOCUMENT

FILE  
240645-30x Studiot 1-4.vwx  
XREF


DRAWING NUMBER  
240645-303-5

REVISION

# STUDIO 3

## Ceiling

All departments

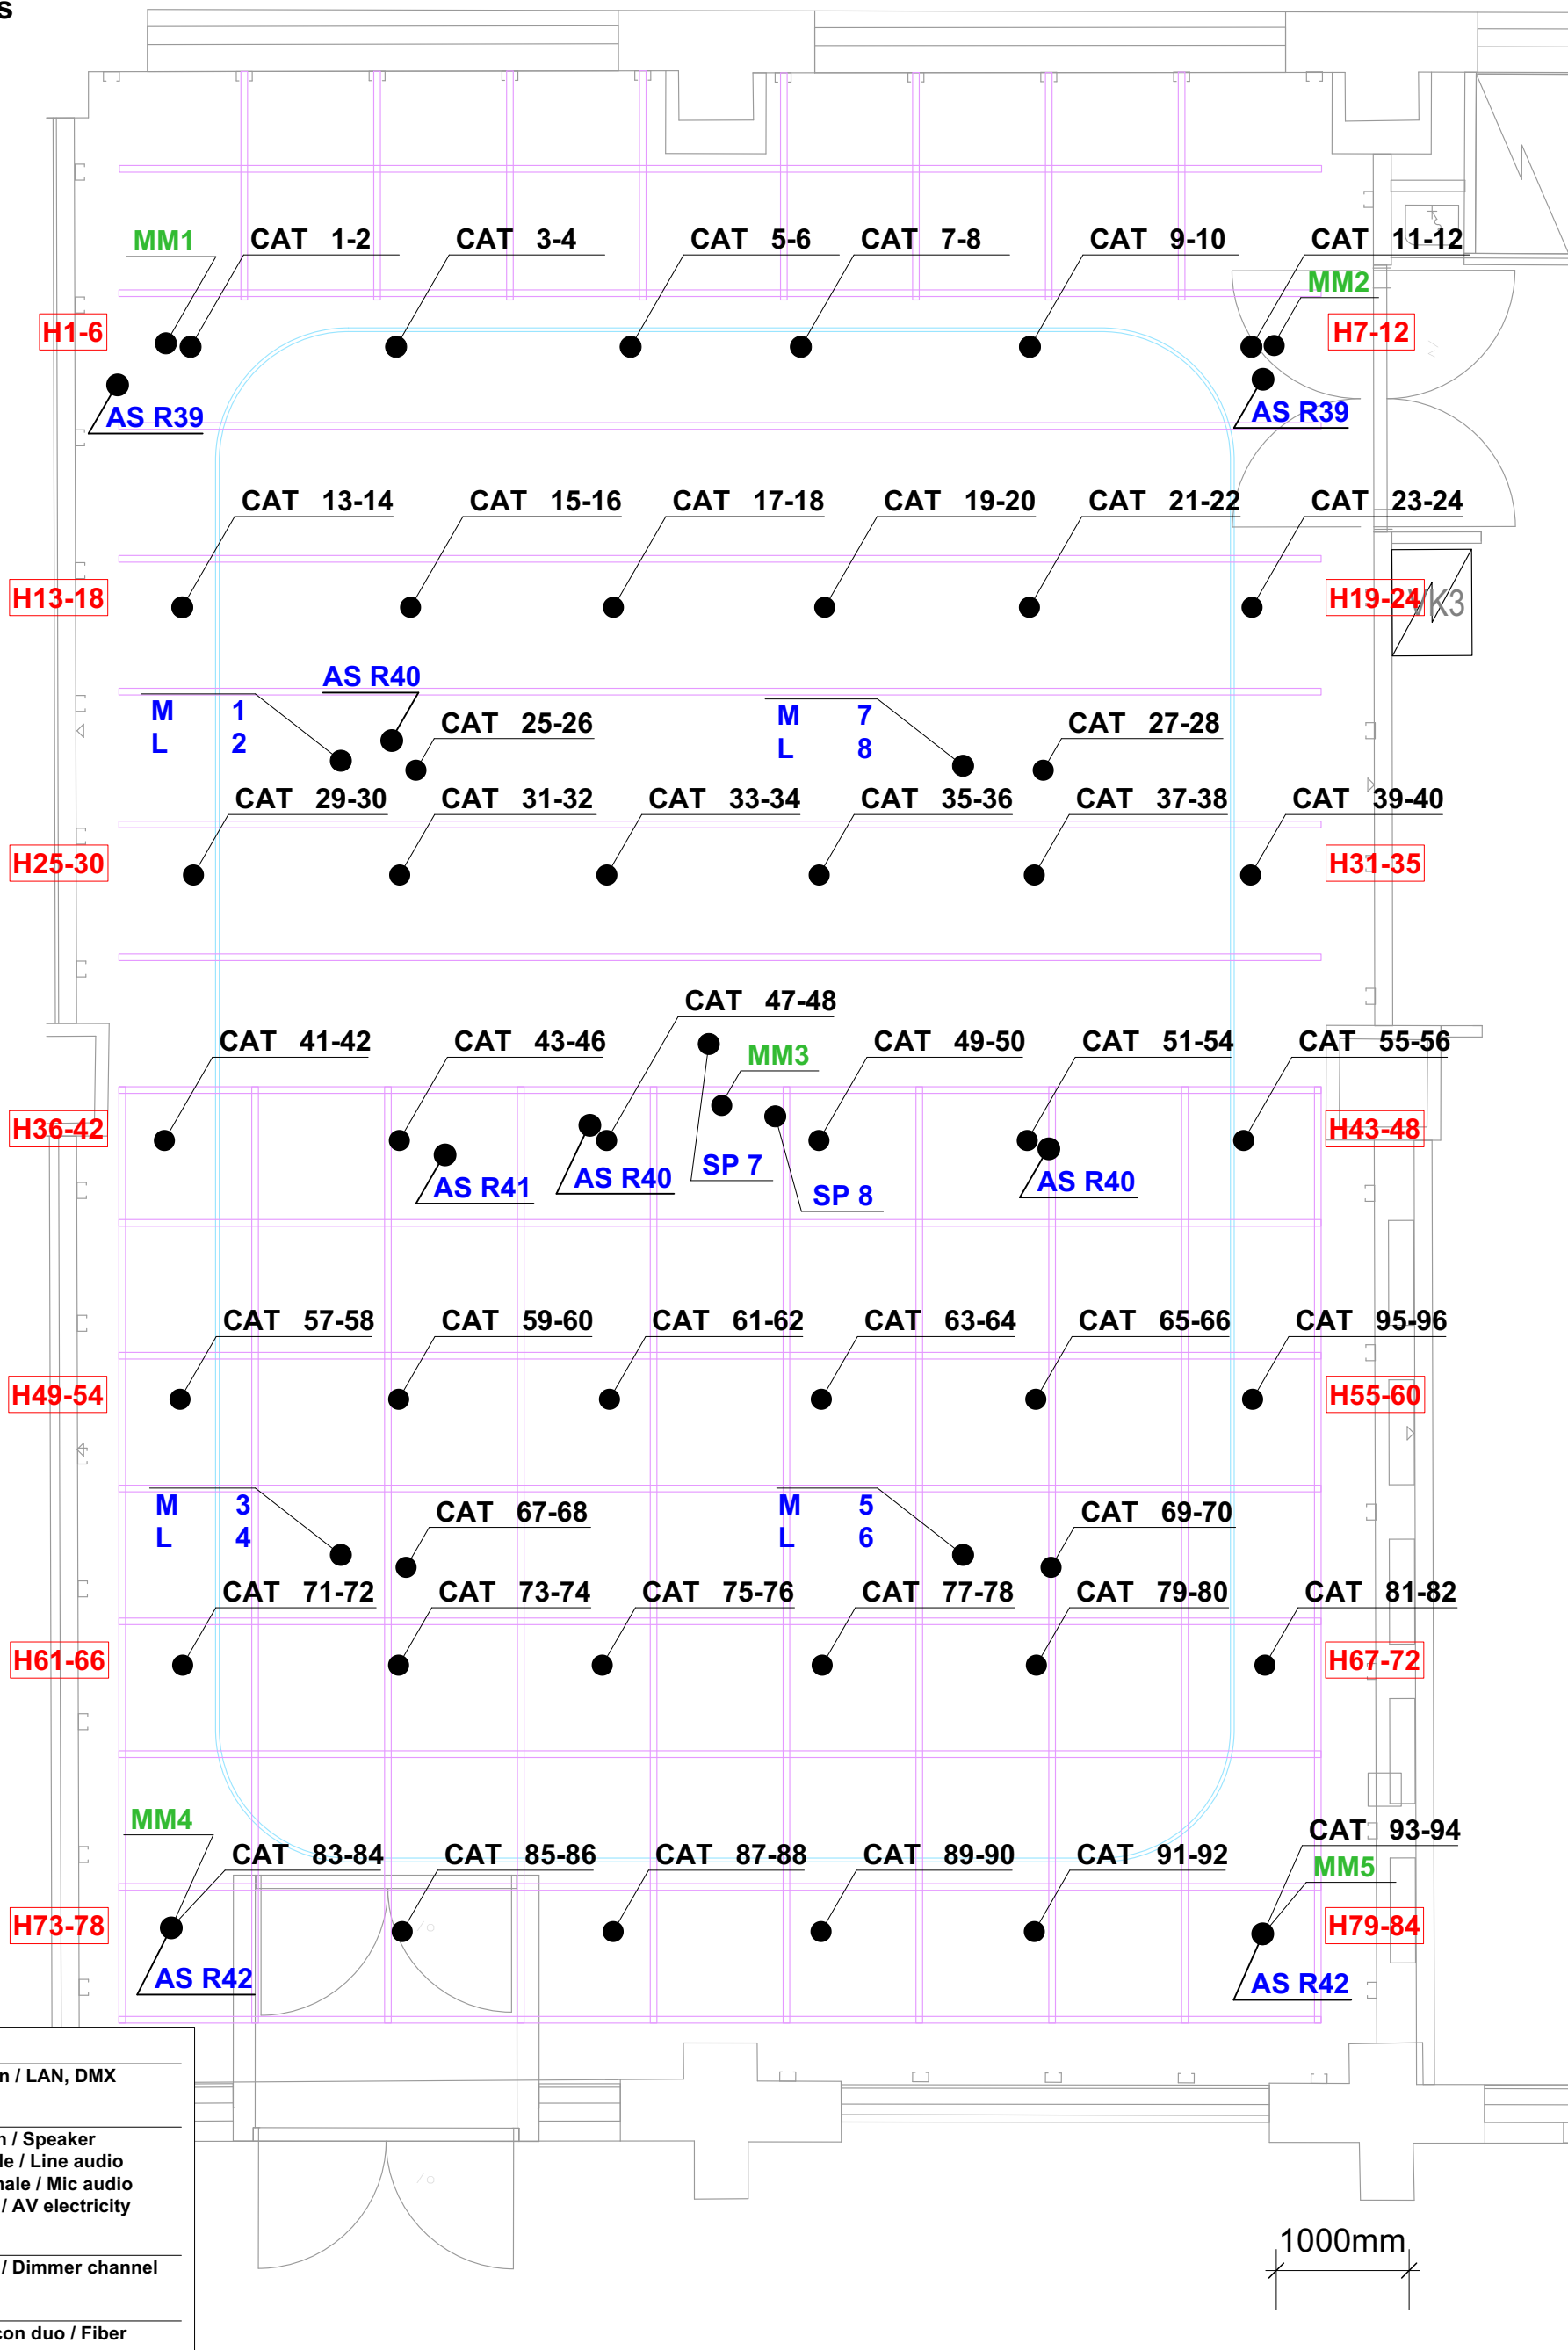

### Drawing key

<b>ALL DEPARTMENTS</b>	
CAT	Ethercon / LAN, DMX
<b>AUDIO (blue)</b>	
SP	Speakon / Speaker
L	XLR male / Line audio
M	XLR female / Mic audio
AS Rxx	Schuko / AV electricity
<b>LIGHTING (red)</b>	
H	Schuko / Dimmer channel
<b>VIDEO (green)</b>	
MM	Opticalcon duo / Fiber

# AKUKON

Hiomotie 19  
Akukon Oy 00380 HELSINKI tel +358103200700

DESIGNER DRAWN BY DATE  
LPi 26.4.2024

PROJECT  
Taideyliopiston Teatterikorkeakoulu  
Haapaniemenkatu 6  
00530 Helsinki

DRAWING CONTENT  
STUDIO 3 Ceiling all departments

SCALE  
1:50

DRAWING TYPE  
USER DOCUMENT


FILE  
240645-30x Studiot 1-4.vwx  
XREF

DRAWING NUMBER  
240645-303-6

REVISION

# STUDIO 3

## Ceiling Lighting

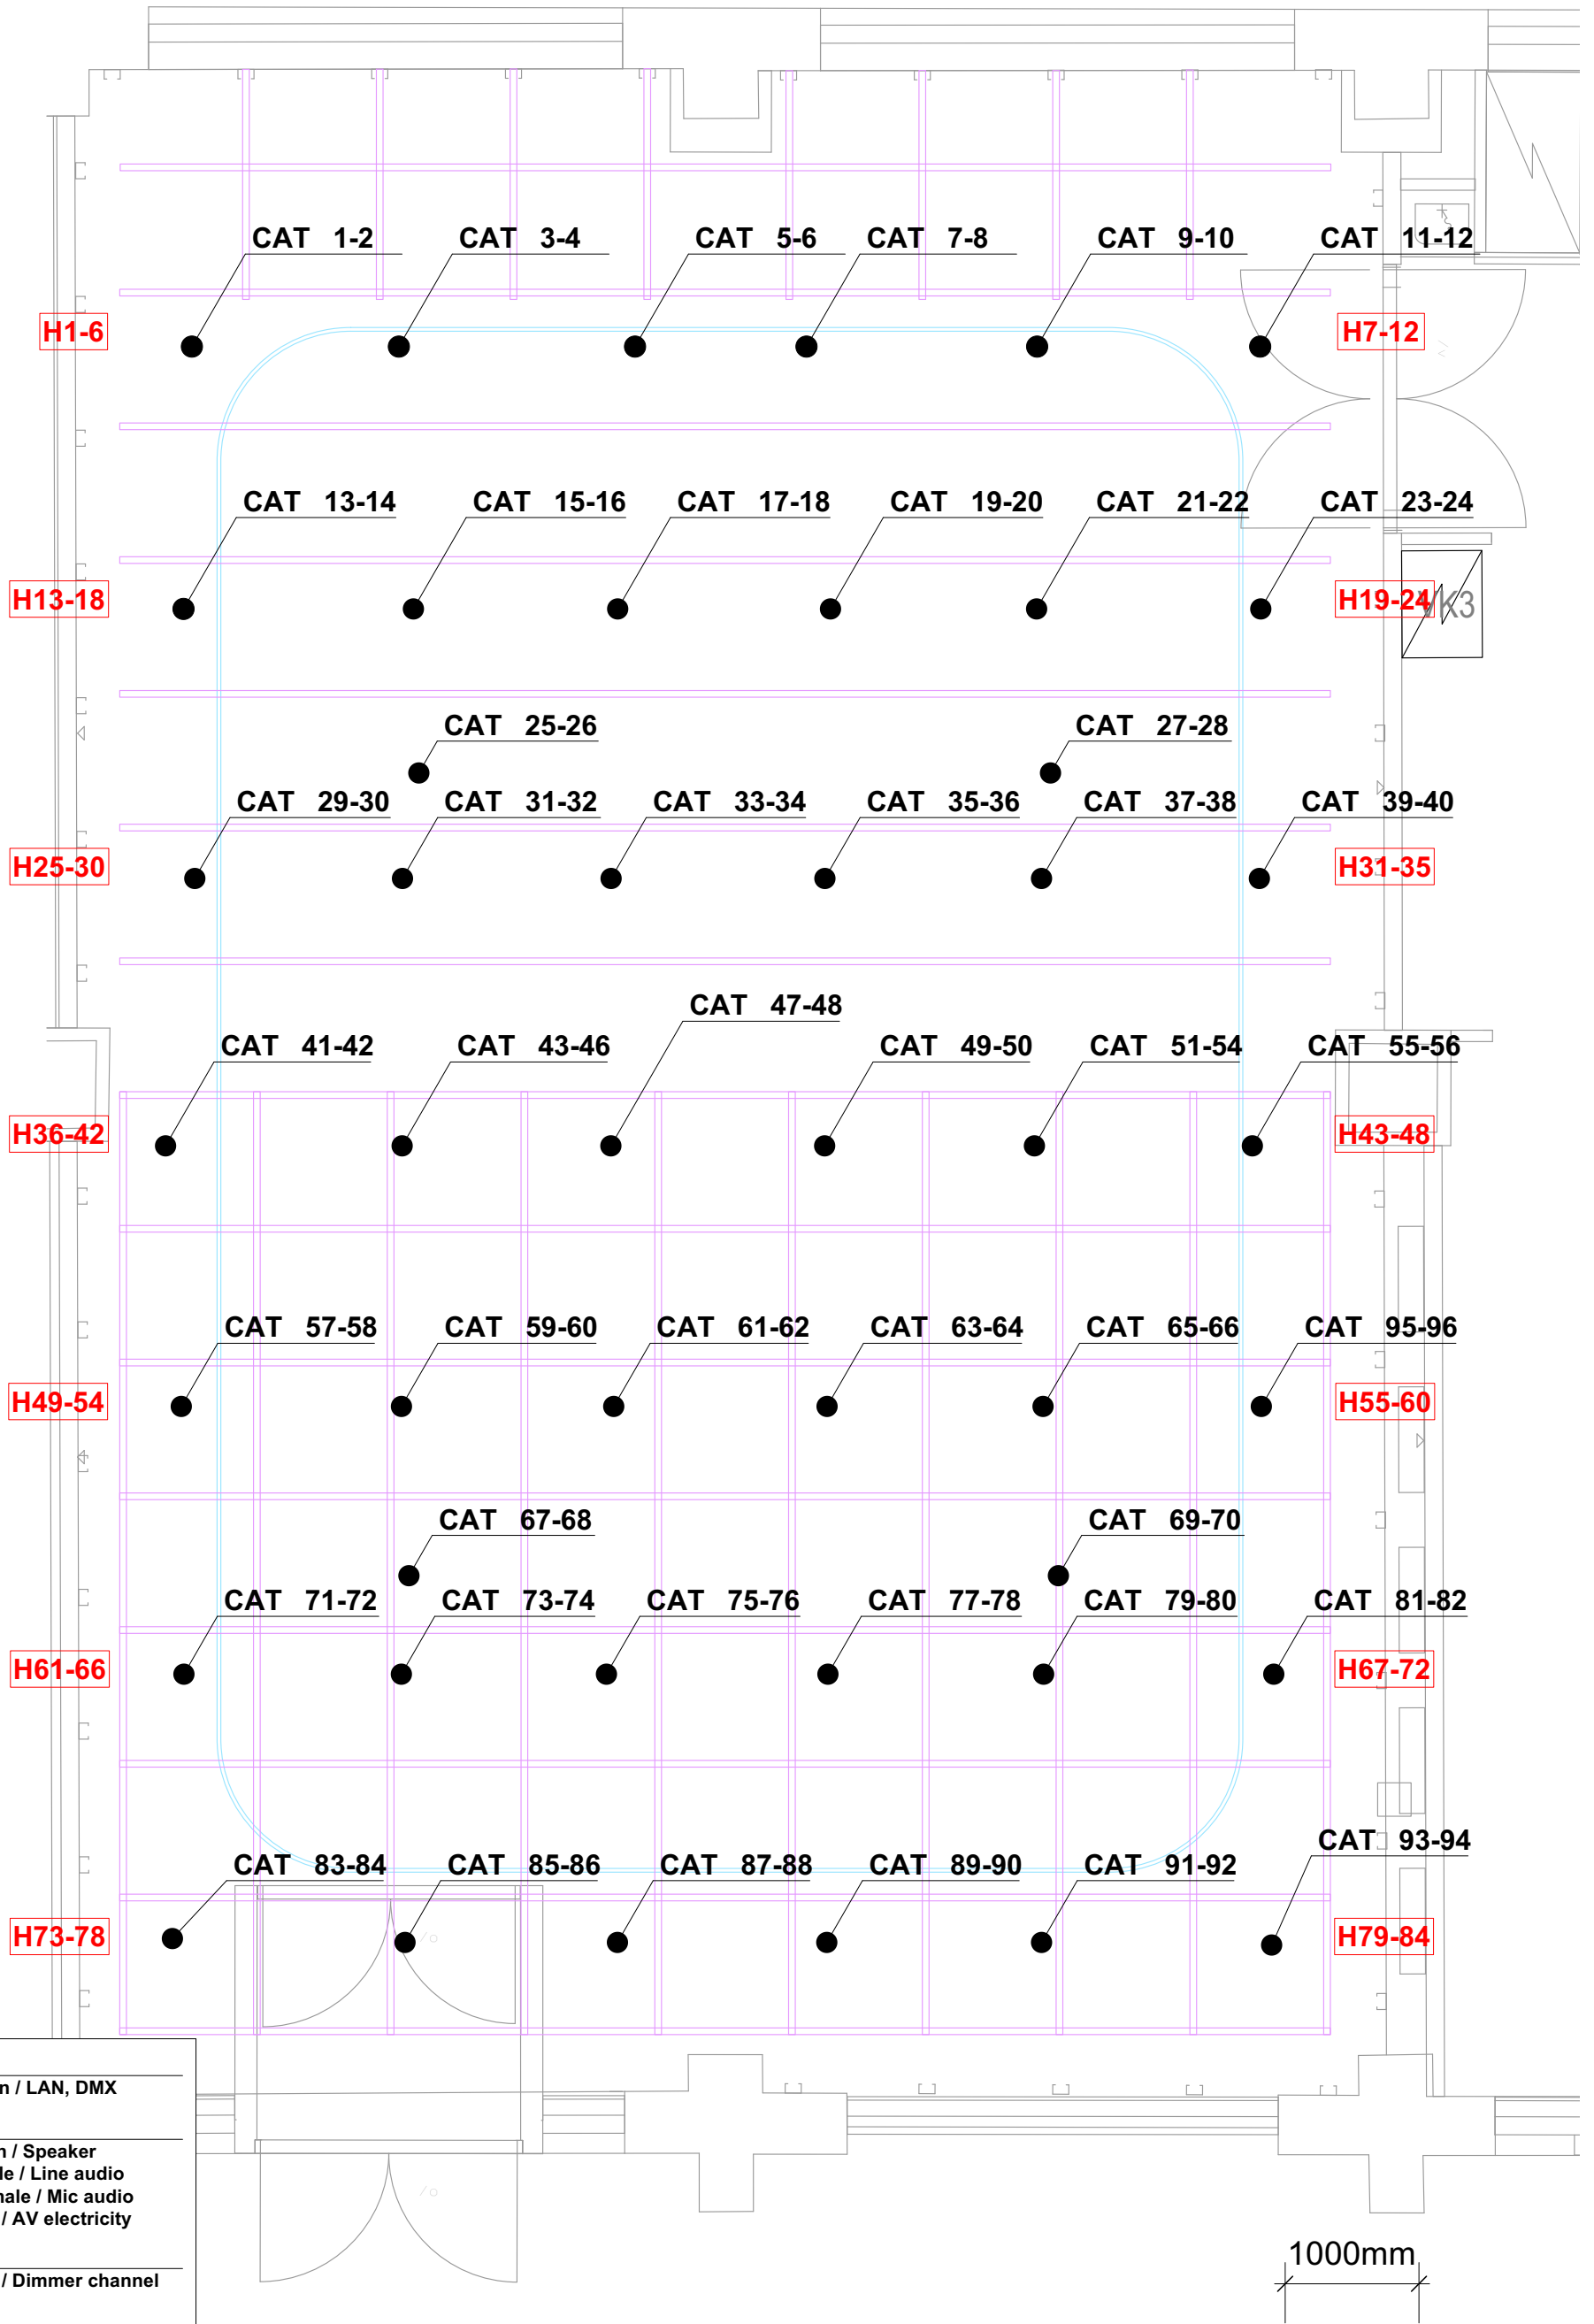

### Drawing key

<b>ALL DEPARTMENTS</b>	
CAT	Ethercon / LAN, DMX
<b>AUDIO (blue)</b>	
SP	Speakon / Speaker
L	XLR male / Line audio
M	XLR female / Mic audio
AS Rxx	Schuko / AV electricity
<b>LIGHTING (red)</b>	
H	Schuko / Dimmer channel
<b>VIDEO (green)</b>	
MM	Opticalcon duo / Fiber

**AKUKON**

Hiomotie 19  
Akukon Oy 00380 HELSINKI tel +358103200700

DESIGNER DRAWN BY DATE  
LPi 26.4.2024

PROJECT  
Taideyliopiston Teatterikorkeakoulu  
Haapaniemenkatu 6  
00530 Helsinki

DRAWING CONTENT  
STUDIO 3 Ceiling lighting

SCALE  
1:50

DRAWING TYPE  
USER DOCUMENT

FILE  
240645-30x Studiot 1-4.vwx  
XREF


DRAWING NUMBER  
240645-303-7

REVISION

# STUDIO 3

## Ceiling

### Audio and video

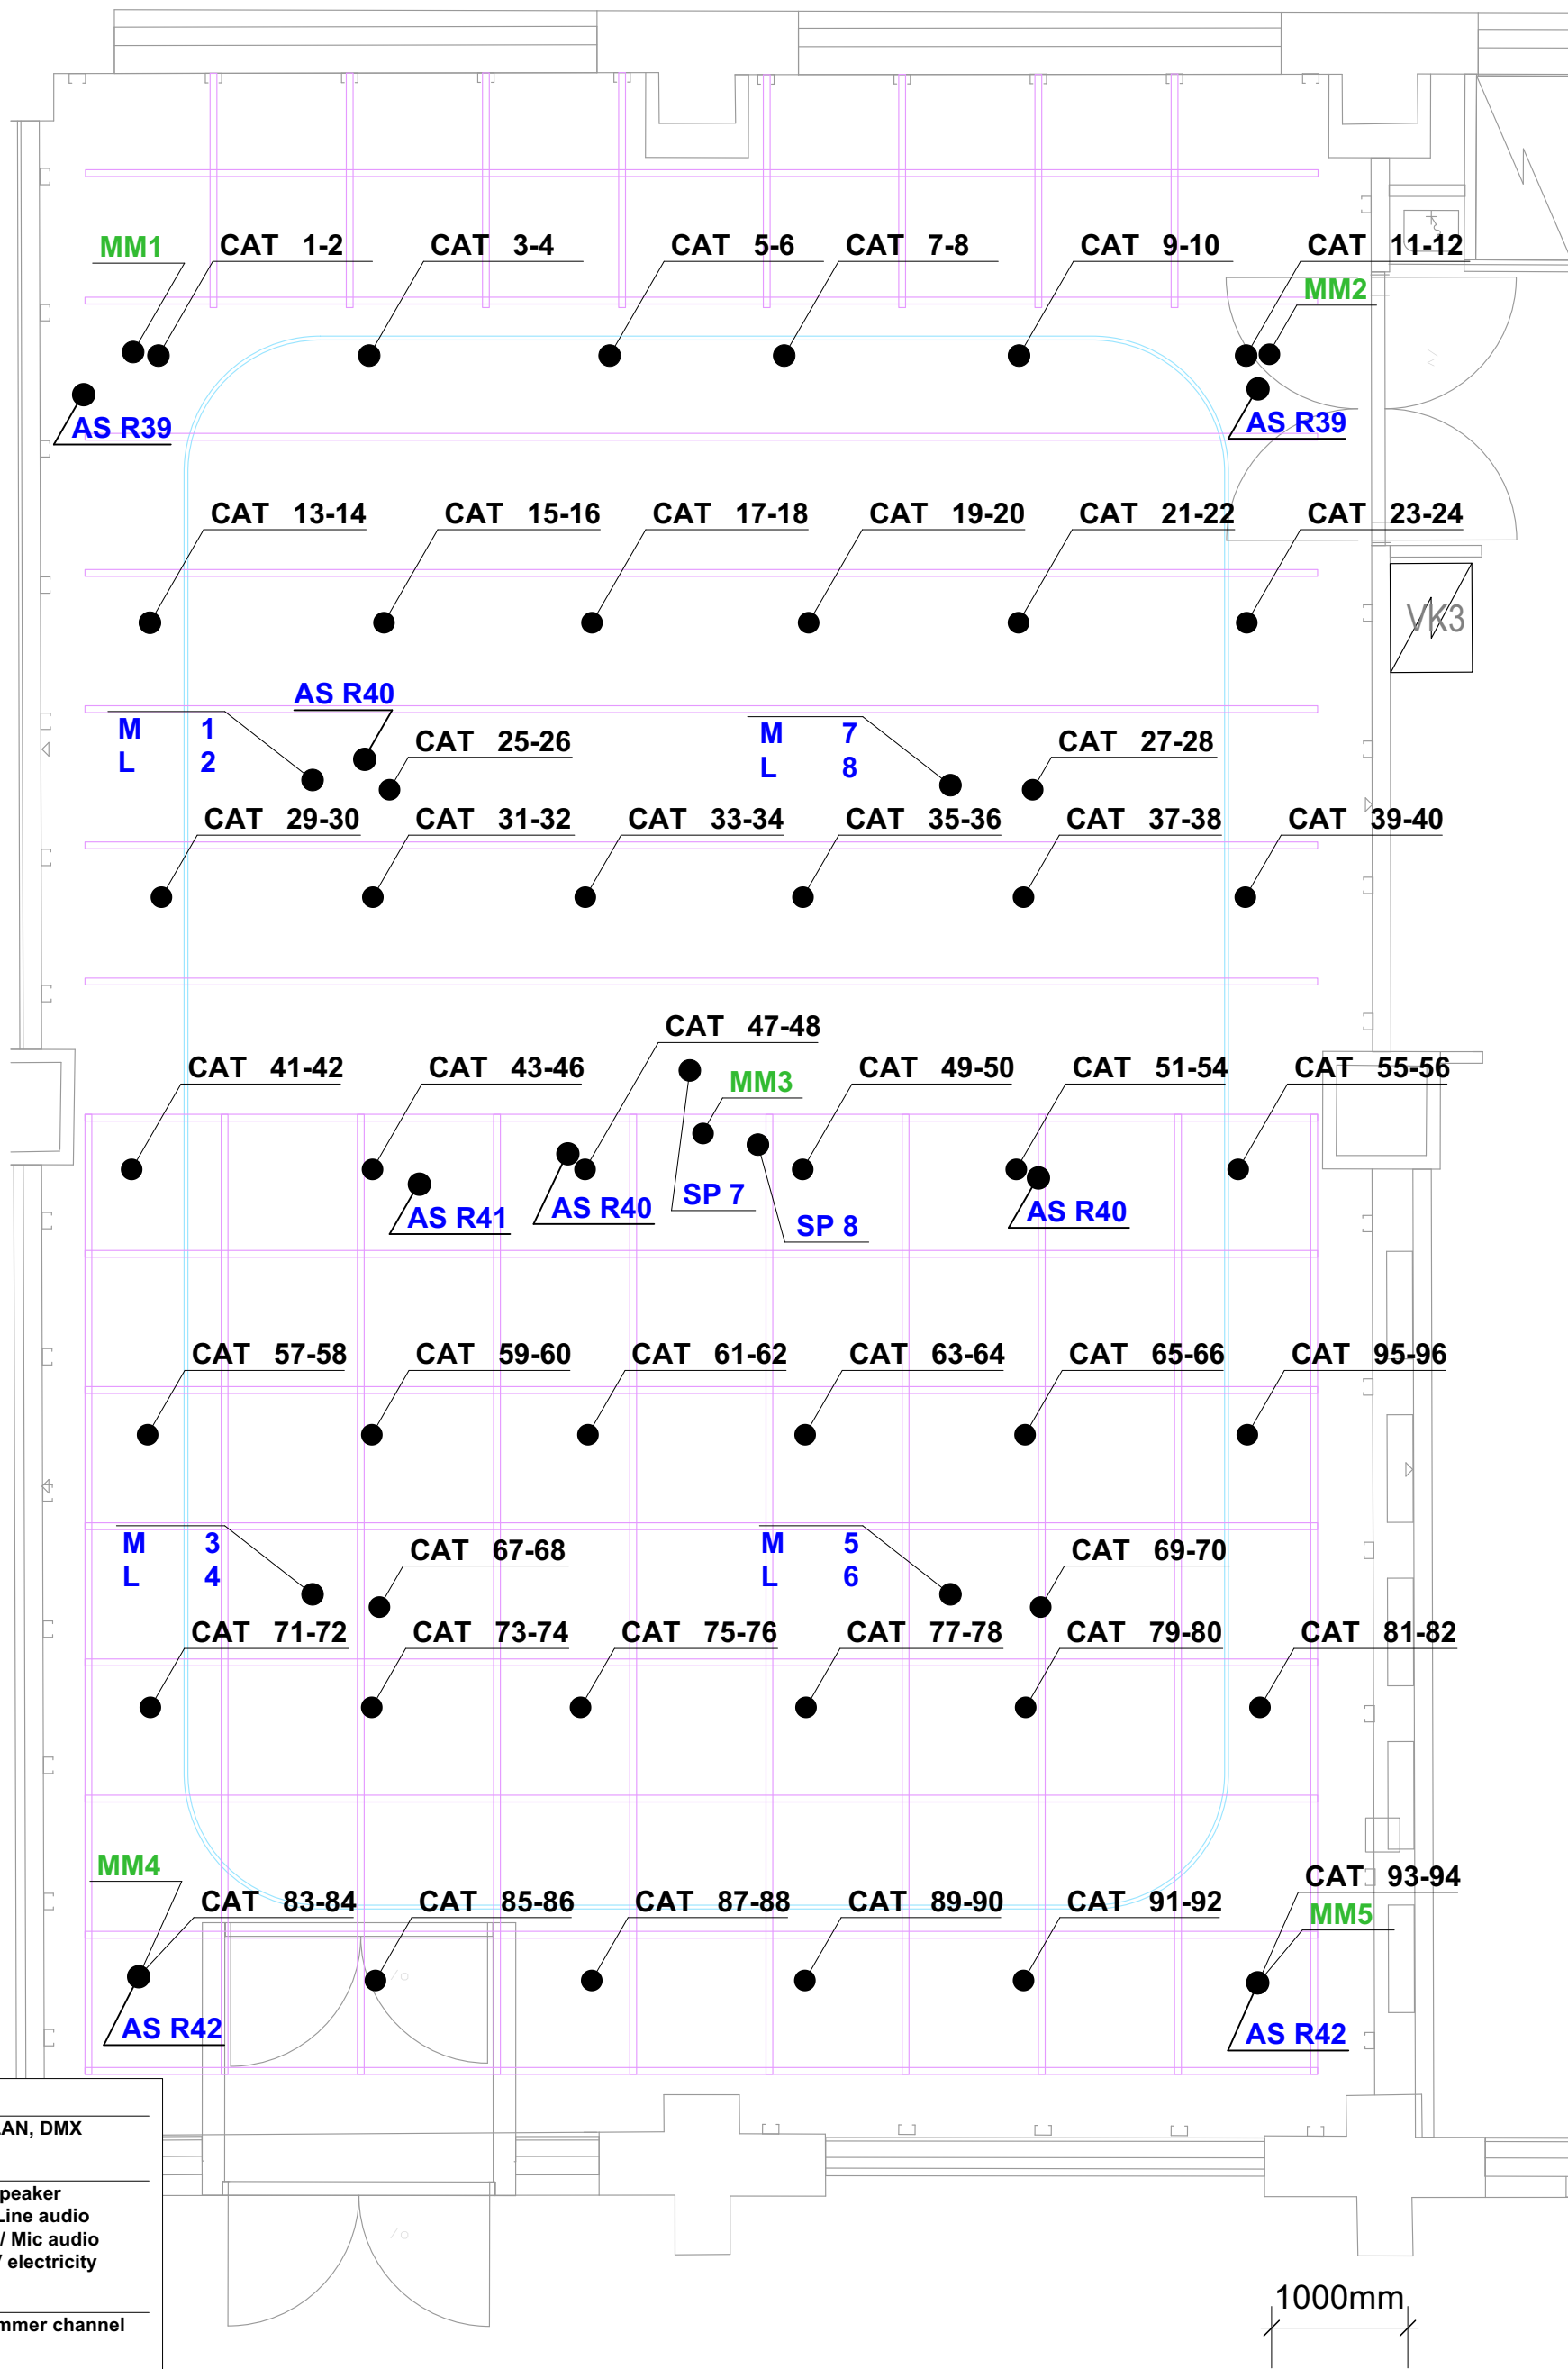

### Drawing key

#### ALL DEPARTMENTS

CAT Ethercon / LAN, DMX

#### AUDIO (blue)

SP Speakon / Speaker  
 L XLR male / Line audio  
 M XLR female / Mic audio  
 AS Rxx Schuko / AV electricity

#### LIGHTING (red)

H Schuko / Dimmer channel

#### VIDEO (green)

MM Opticalcon duo / Fiber

# AKUKON

Hiomotie 19 www.akukon.fi  
 Akukon Oy 00380 HELSINKI tel +358103200700

DESIGNER DRAWN BY DATE  
 LPi 26.4.2024

PROJECT  
 Taideyliopiston Teatterikorkeakoulu  
 Haapaniemenkatu 6  
 00530 Helsinki

DRAWING CONTENT  
 STUDIO 3 Ceiling audio and video

SCALE  
 1:50

DRAWING TYPE  
 USER DOCUMENT

FILE  
 240645-30x Studiot 1-4.vwx  
 XREF

DRAWING NUMBER  
 240645-303-8

REVISION