


BLACKBOX 534

Floor Lighting

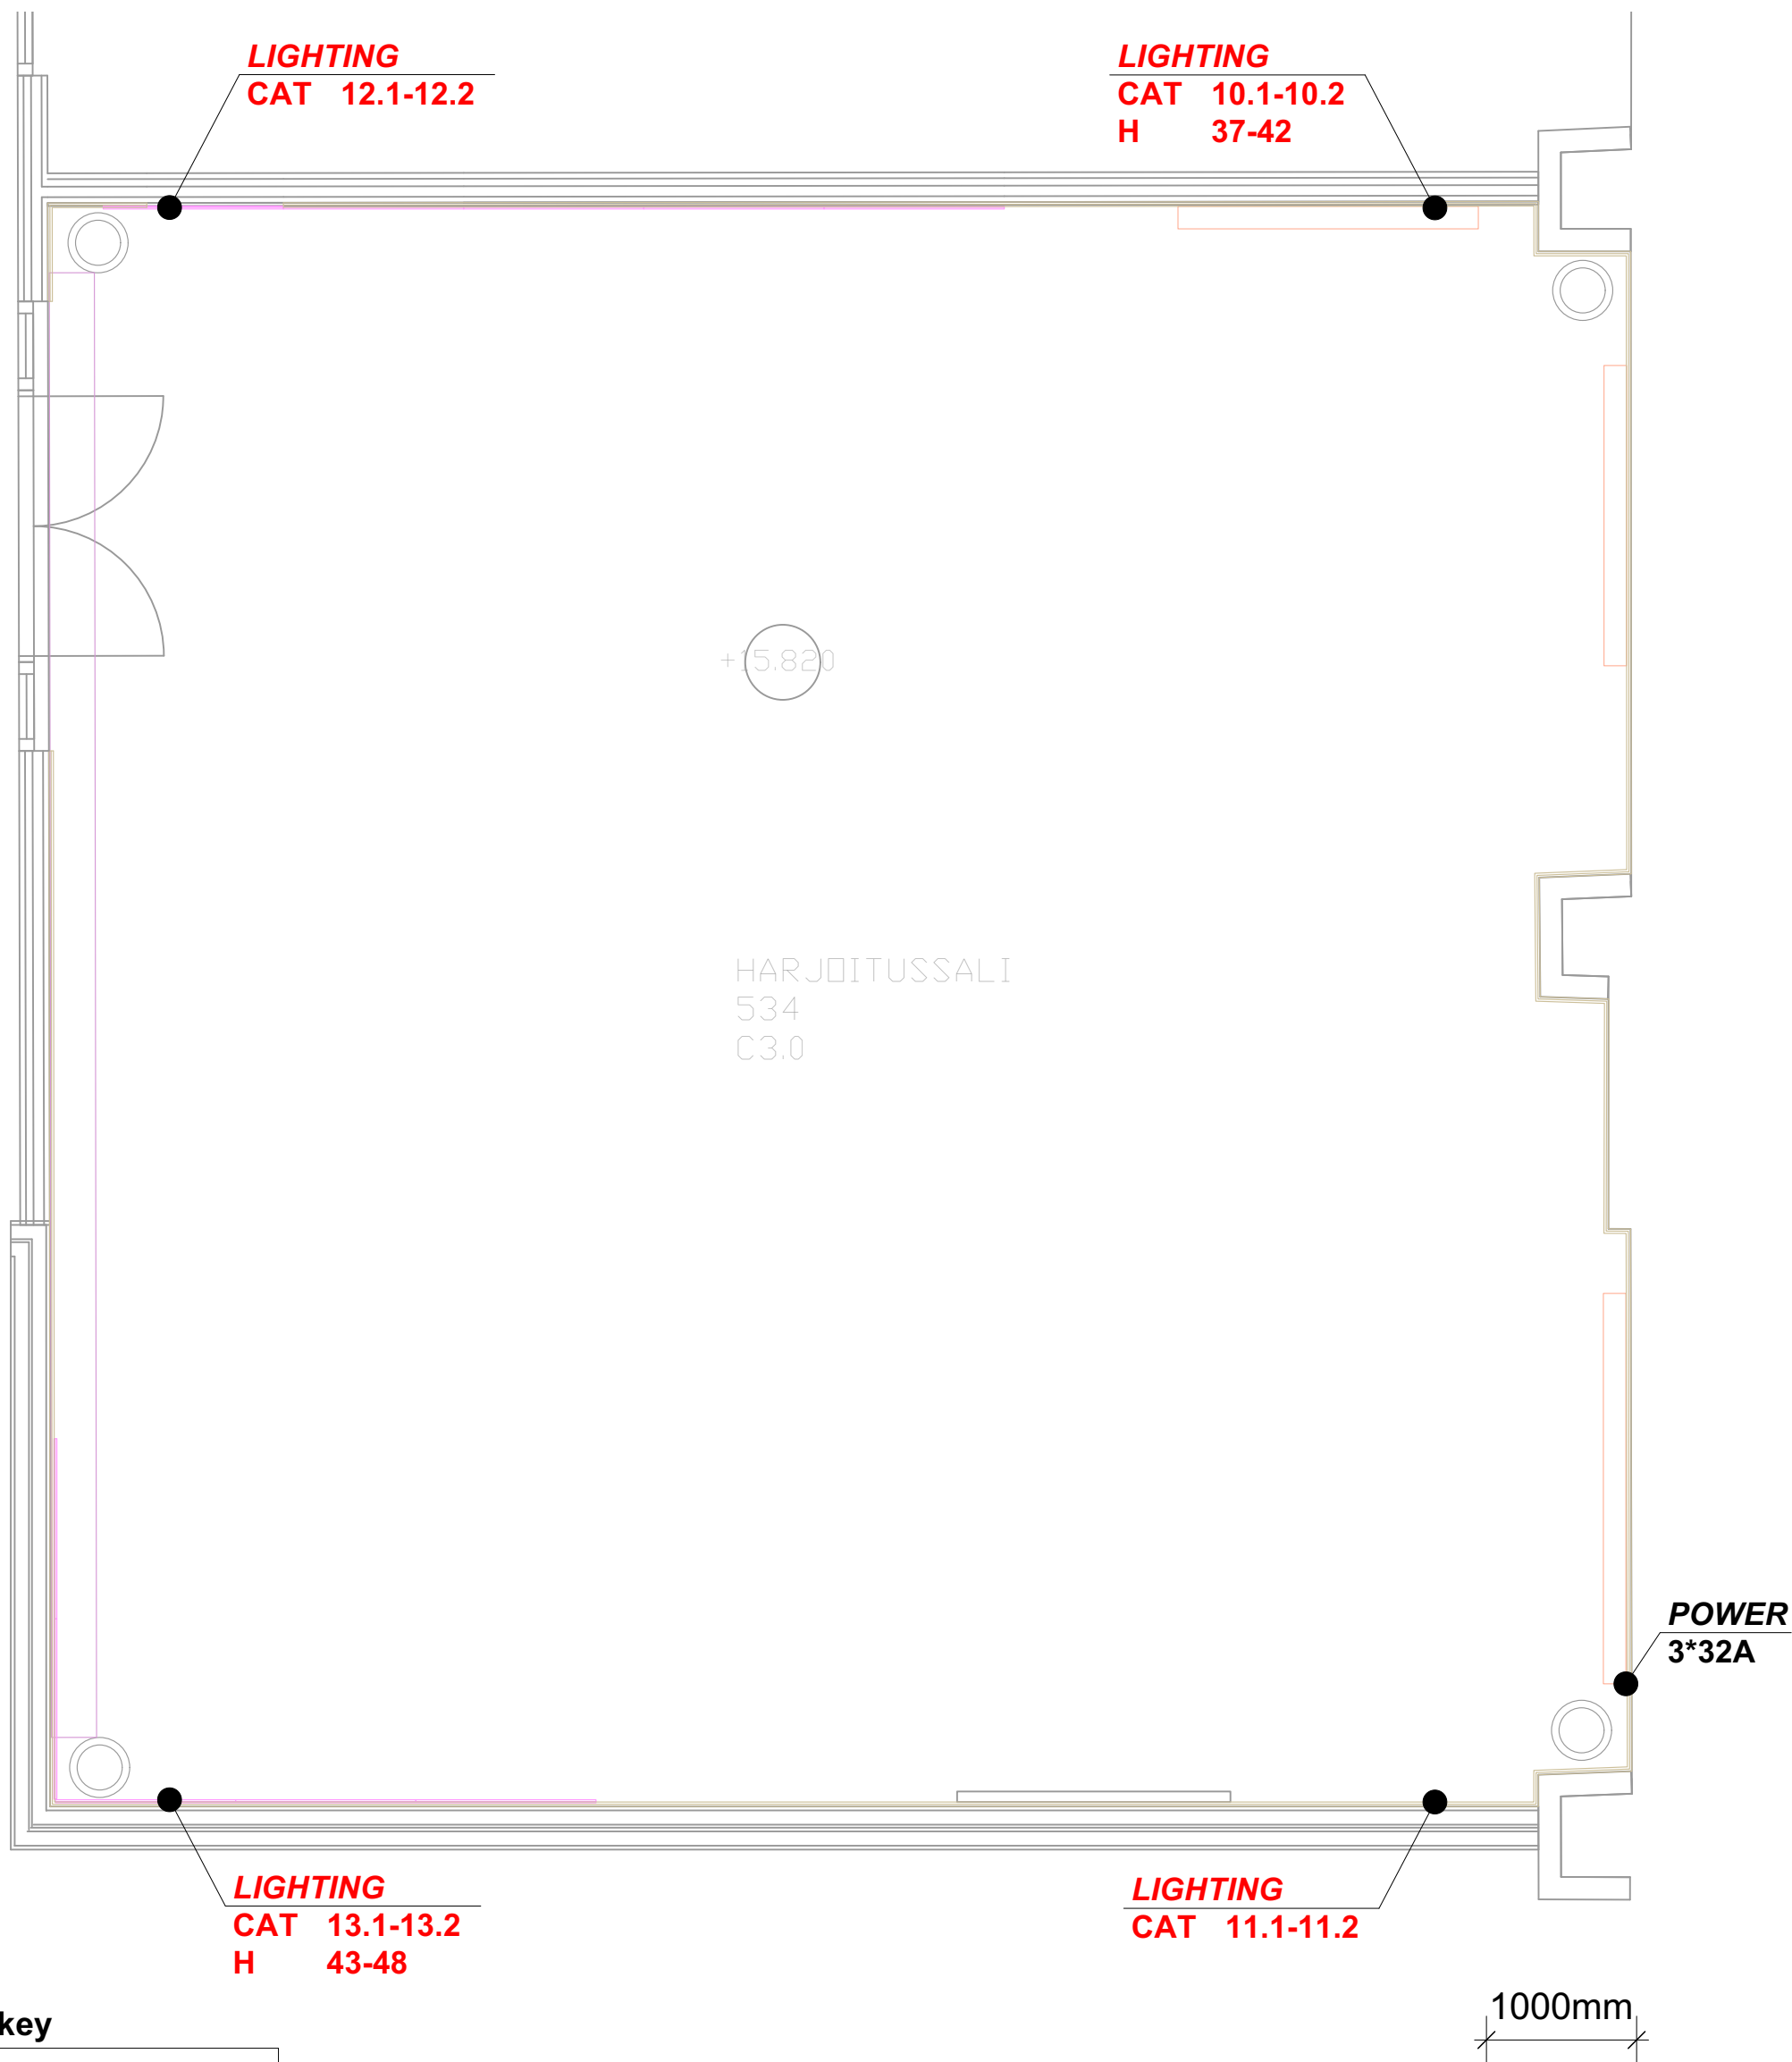

Drawing key

AUDIO (blue)	
CAT	Ethercon / Audio LAN
SP	Speakon / Speaker
L	XLR male / Line audio
M	XLR female / Mic audio
AUDIO & AV	Schuko / AV electricity
LIGHTING (red)	
CAT	Ethercon / DMX, lighting LAN
H	Schuko / Dimmer channel
VIDEO (green)	
VK	Opticalcon duo / Fiber

AKUKON

Hiomotie 19
Akukon Oy 00380 HELSINKI tel +358103200700

DESIGNER DRAWN BY DATE
LPi 26.4.2024

PROJECT
Taideyliopiston Teatterikorkeakoulu
Haapaniemenkatu 6
00530 Helsinki

DRAWING CONTENT
BLACKBOX 534 Floor lighting

SCALE
1:45

DRAWING TYPE
USER DOCUMENT

FILE
240645-31x Blackboxit ja valkoinen studio.vwx

XREF
Harjoitussali 534 B

DRAWING NUMBER
240645-312-3

REVISION