


BLACKBOX 532


Floor

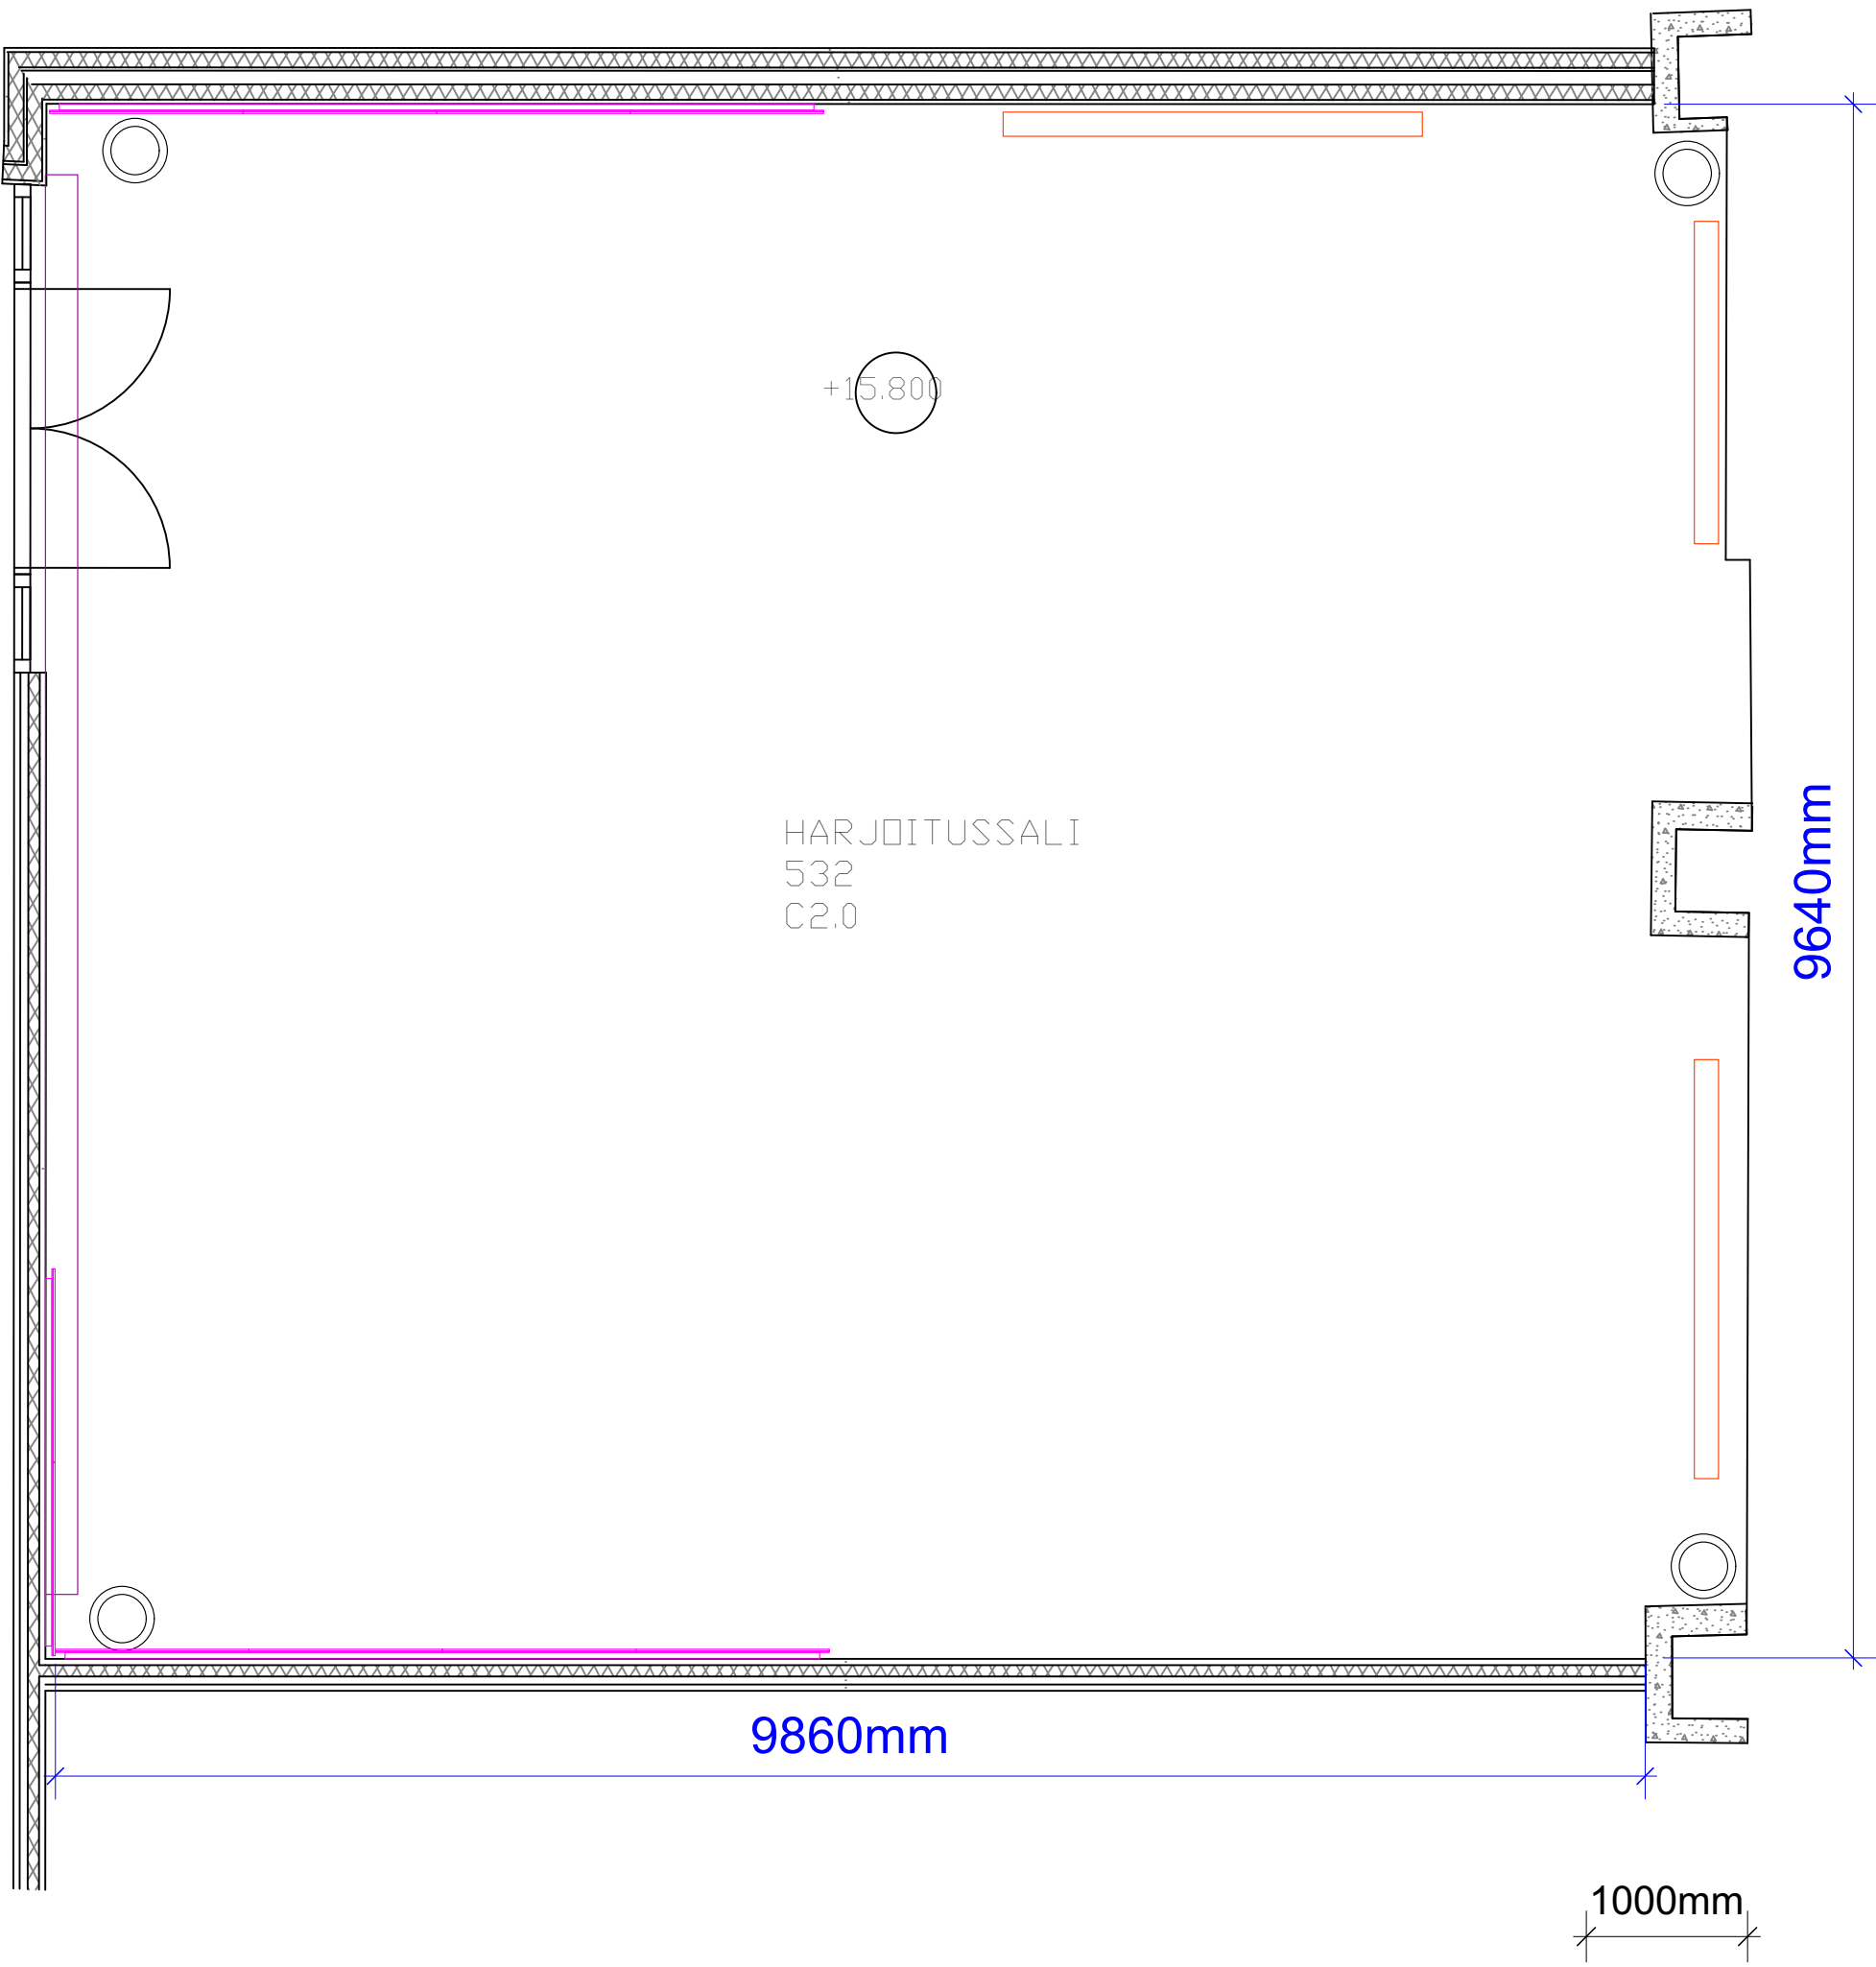

AKUKON Hiomotie 19 Akukon Oy 00380 HELSINKI tel +358103200700 www.akukon.fi	PROJECT Taideyliopiston Teatterikorkeakoulu Haapaniemenkatu 6 00530 Helsinki	DRAWING CONTENT BLACKBOX 532 Floor BLANK	SCALE 1:45	DRAWING TYPE USER DOCUMENT
				FILE 240645-31x Blackboxit ja valkoinen studio.vwx
				XREF Harjoitussali 532 B
				DRAWING NUMBER 240645-311-1 REVISION

BLACKBOX 532

Floor
All departments

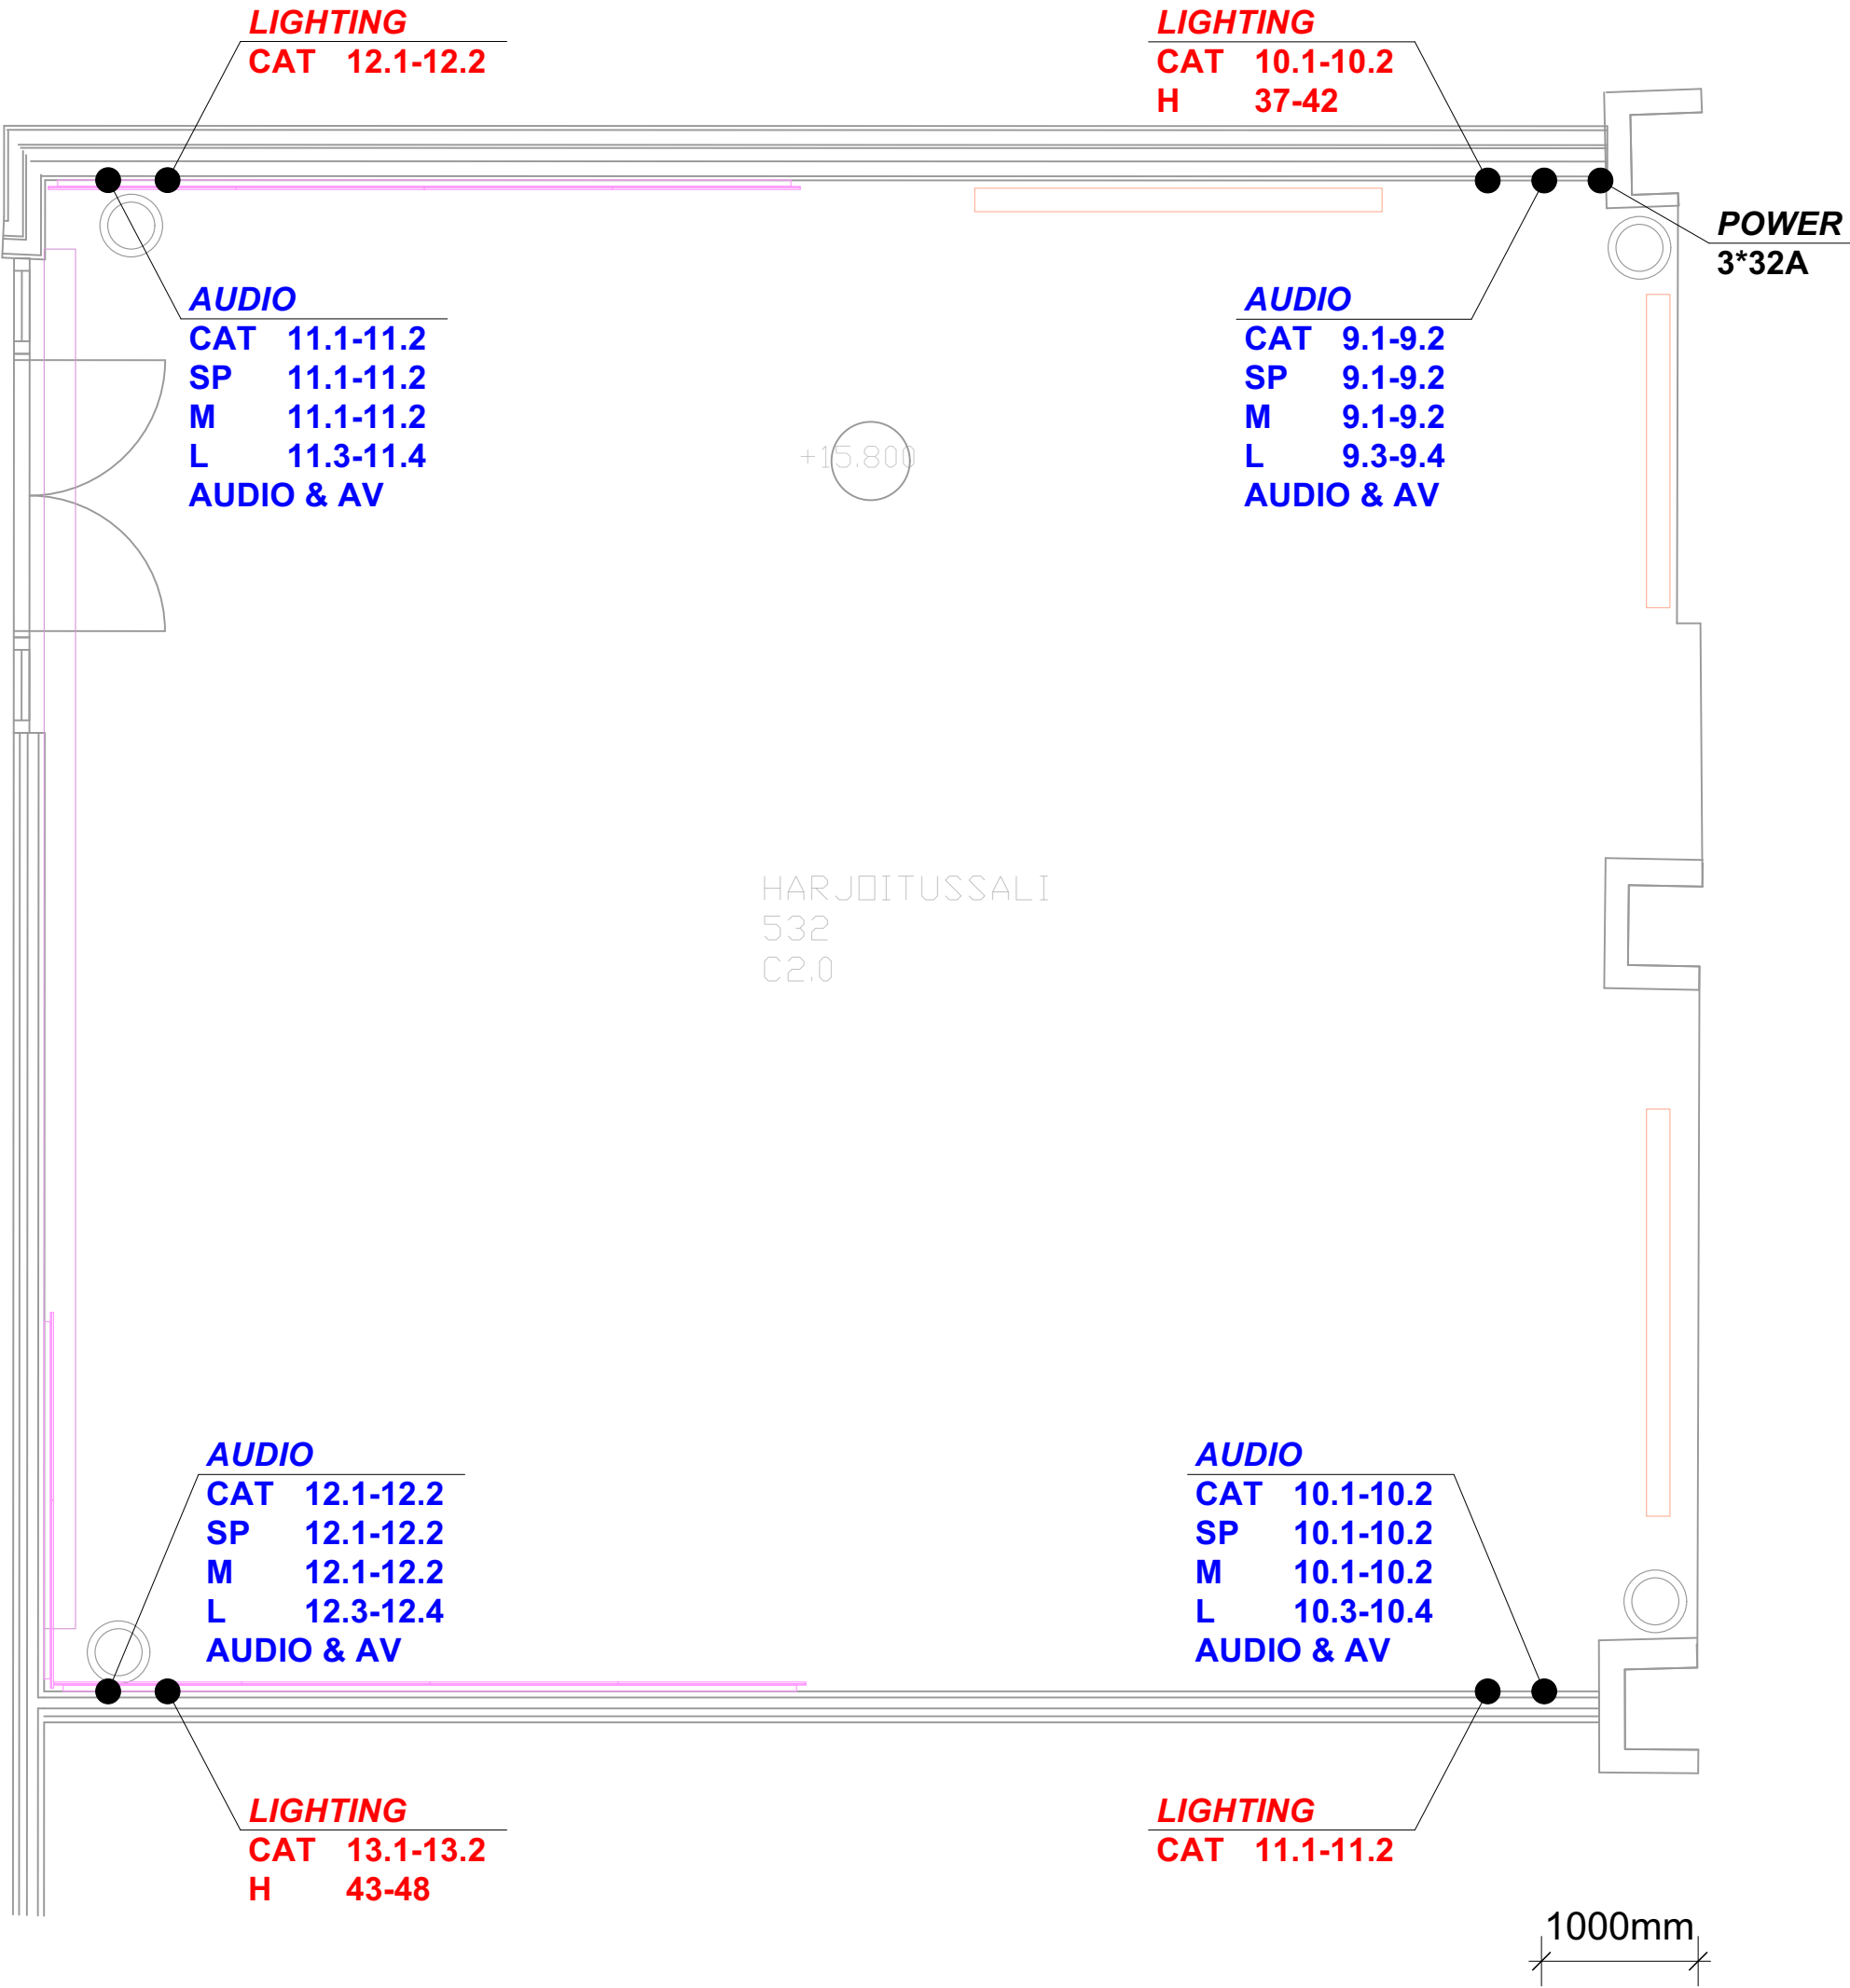


Drawing key

AUDIO (blue)	
CAT	Ethercon / Audio LAN
SP	Speakon / Speaker
L	XLR male / Line audio
M	XLR female / Mic audio
AUDIO & AV	Schuko / AV electricity
LIGHTING (red)	
CAT	Ethercon / DMX, lighting LAN
H	Schuko / Dimmer channel
VIDEO (green)	
VK	Opticalcon duo / Fiber

 Hiomotie 19 Akukon Oy 00380 HELSINKI tel +358103200700 DESIGNER LPi DRAWN BY DATE 26.4.2024	PROJECT Taideyliopiston Teatterikorkeakoulu Haapaniemenkatu 6 00530 Helsinki	DRAWING CONTENT BLACKBOX 532 Floor all departments SCALE 1:45	DRAWING TYPE USER DOCUMENT FILE 240645-31x Blackboxit ja valkoinen studio.vwx XREF Harjoitussali 532 B DRAWING NUMBER 240645-311-2 REVISION

BLACKBOX 532

Floor
Lighting

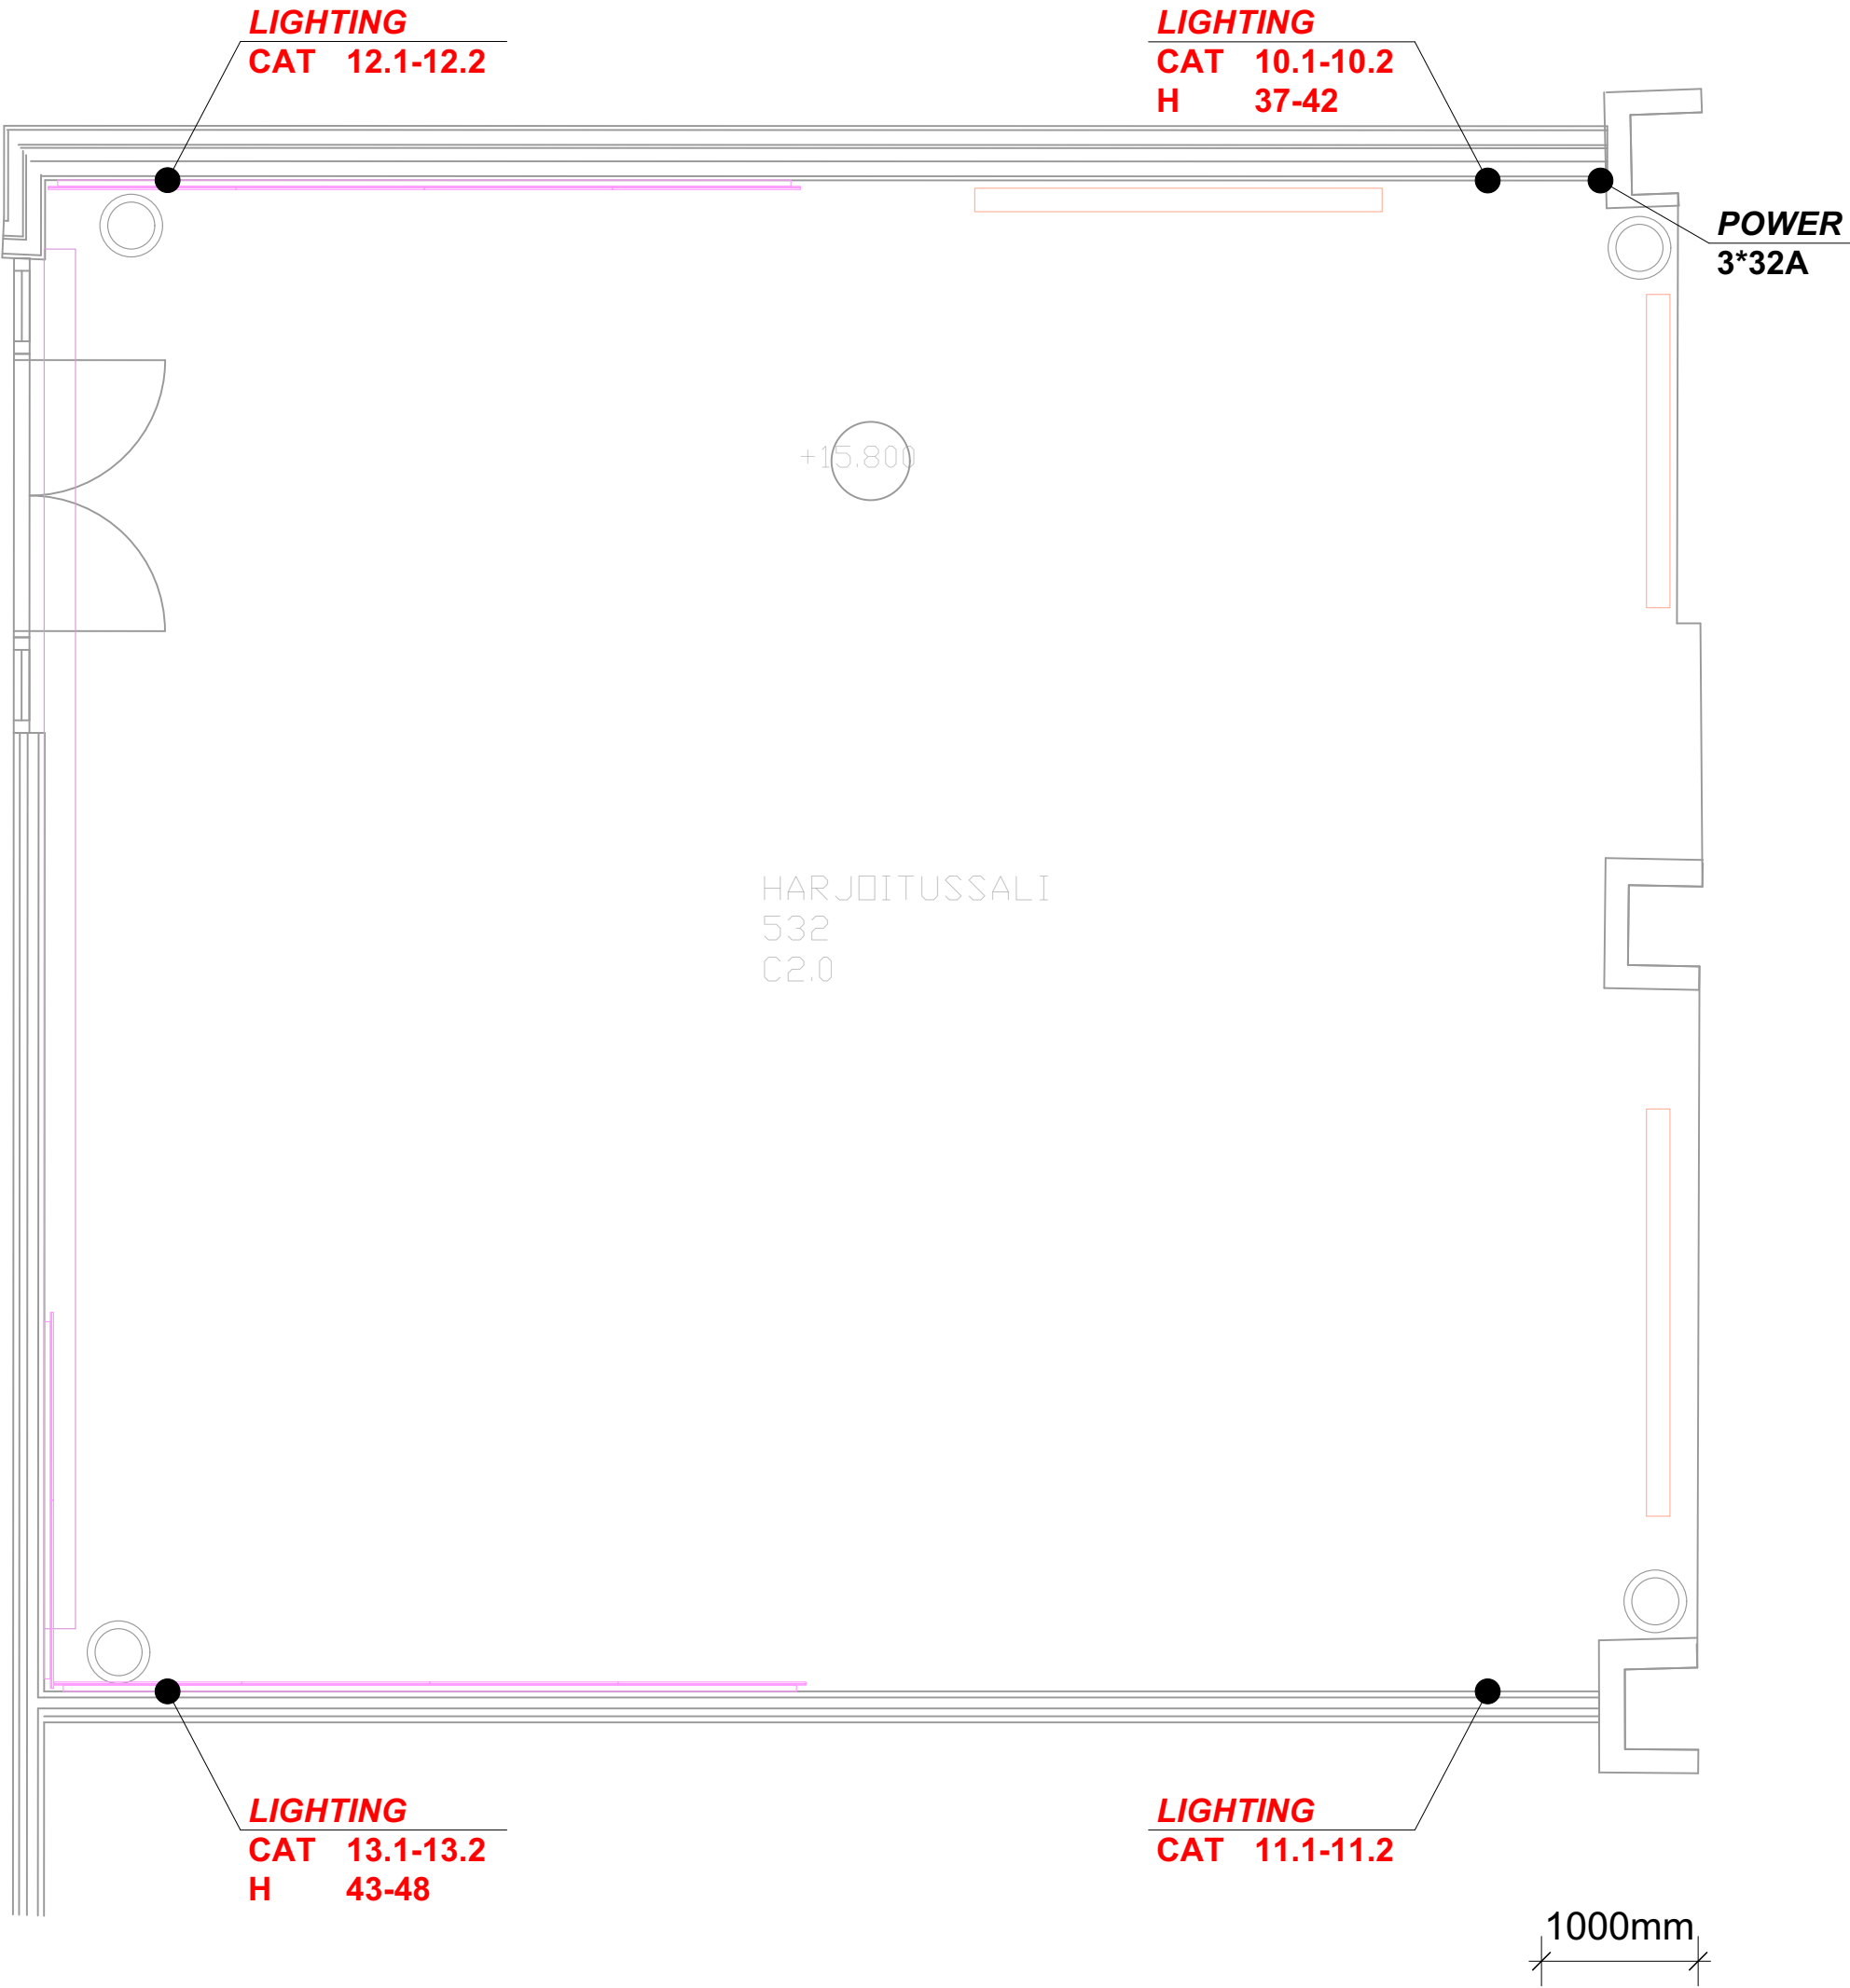


Drawing key

AUDIO (blue)	
CAT	Ethercon / Audio LAN
SP	Speakon / Speaker
L	XLR male / Line audio
M	XLR female / Mic audio
AUDIO & AV	Schuko / AV electricity
LIGHTING (red)	
CAT	Ethercon / DMX, lighting LAN
H	Schuko / Dimmer channel
VIDEO (green)	
VK	Opticalcon duo / Fiber

 Hiomotie 19 Akukon Oy 00380 HELSINKI tel +358103200700 DESIGNER DRAWN BY DATE LPi 26.4.2024	PROJECT Taideyliopiston Teatterikorkeakoulu Haapaniemenkatu 6 00530 Helsinki	DRAWING CONTENT BLACKBOX 532 Floor lighting	SCALE 1:45	DRAWING TYPE USER DOCUMENT
	FILE 240645-31x Blackboxit ja valkoinen studio.vwx			
	XREF Harjoitussali 532 B			
	DRAWING NUMBER 240645-311-3			
	REVISION			

BLACKBOX 532

Floor
Audio and video

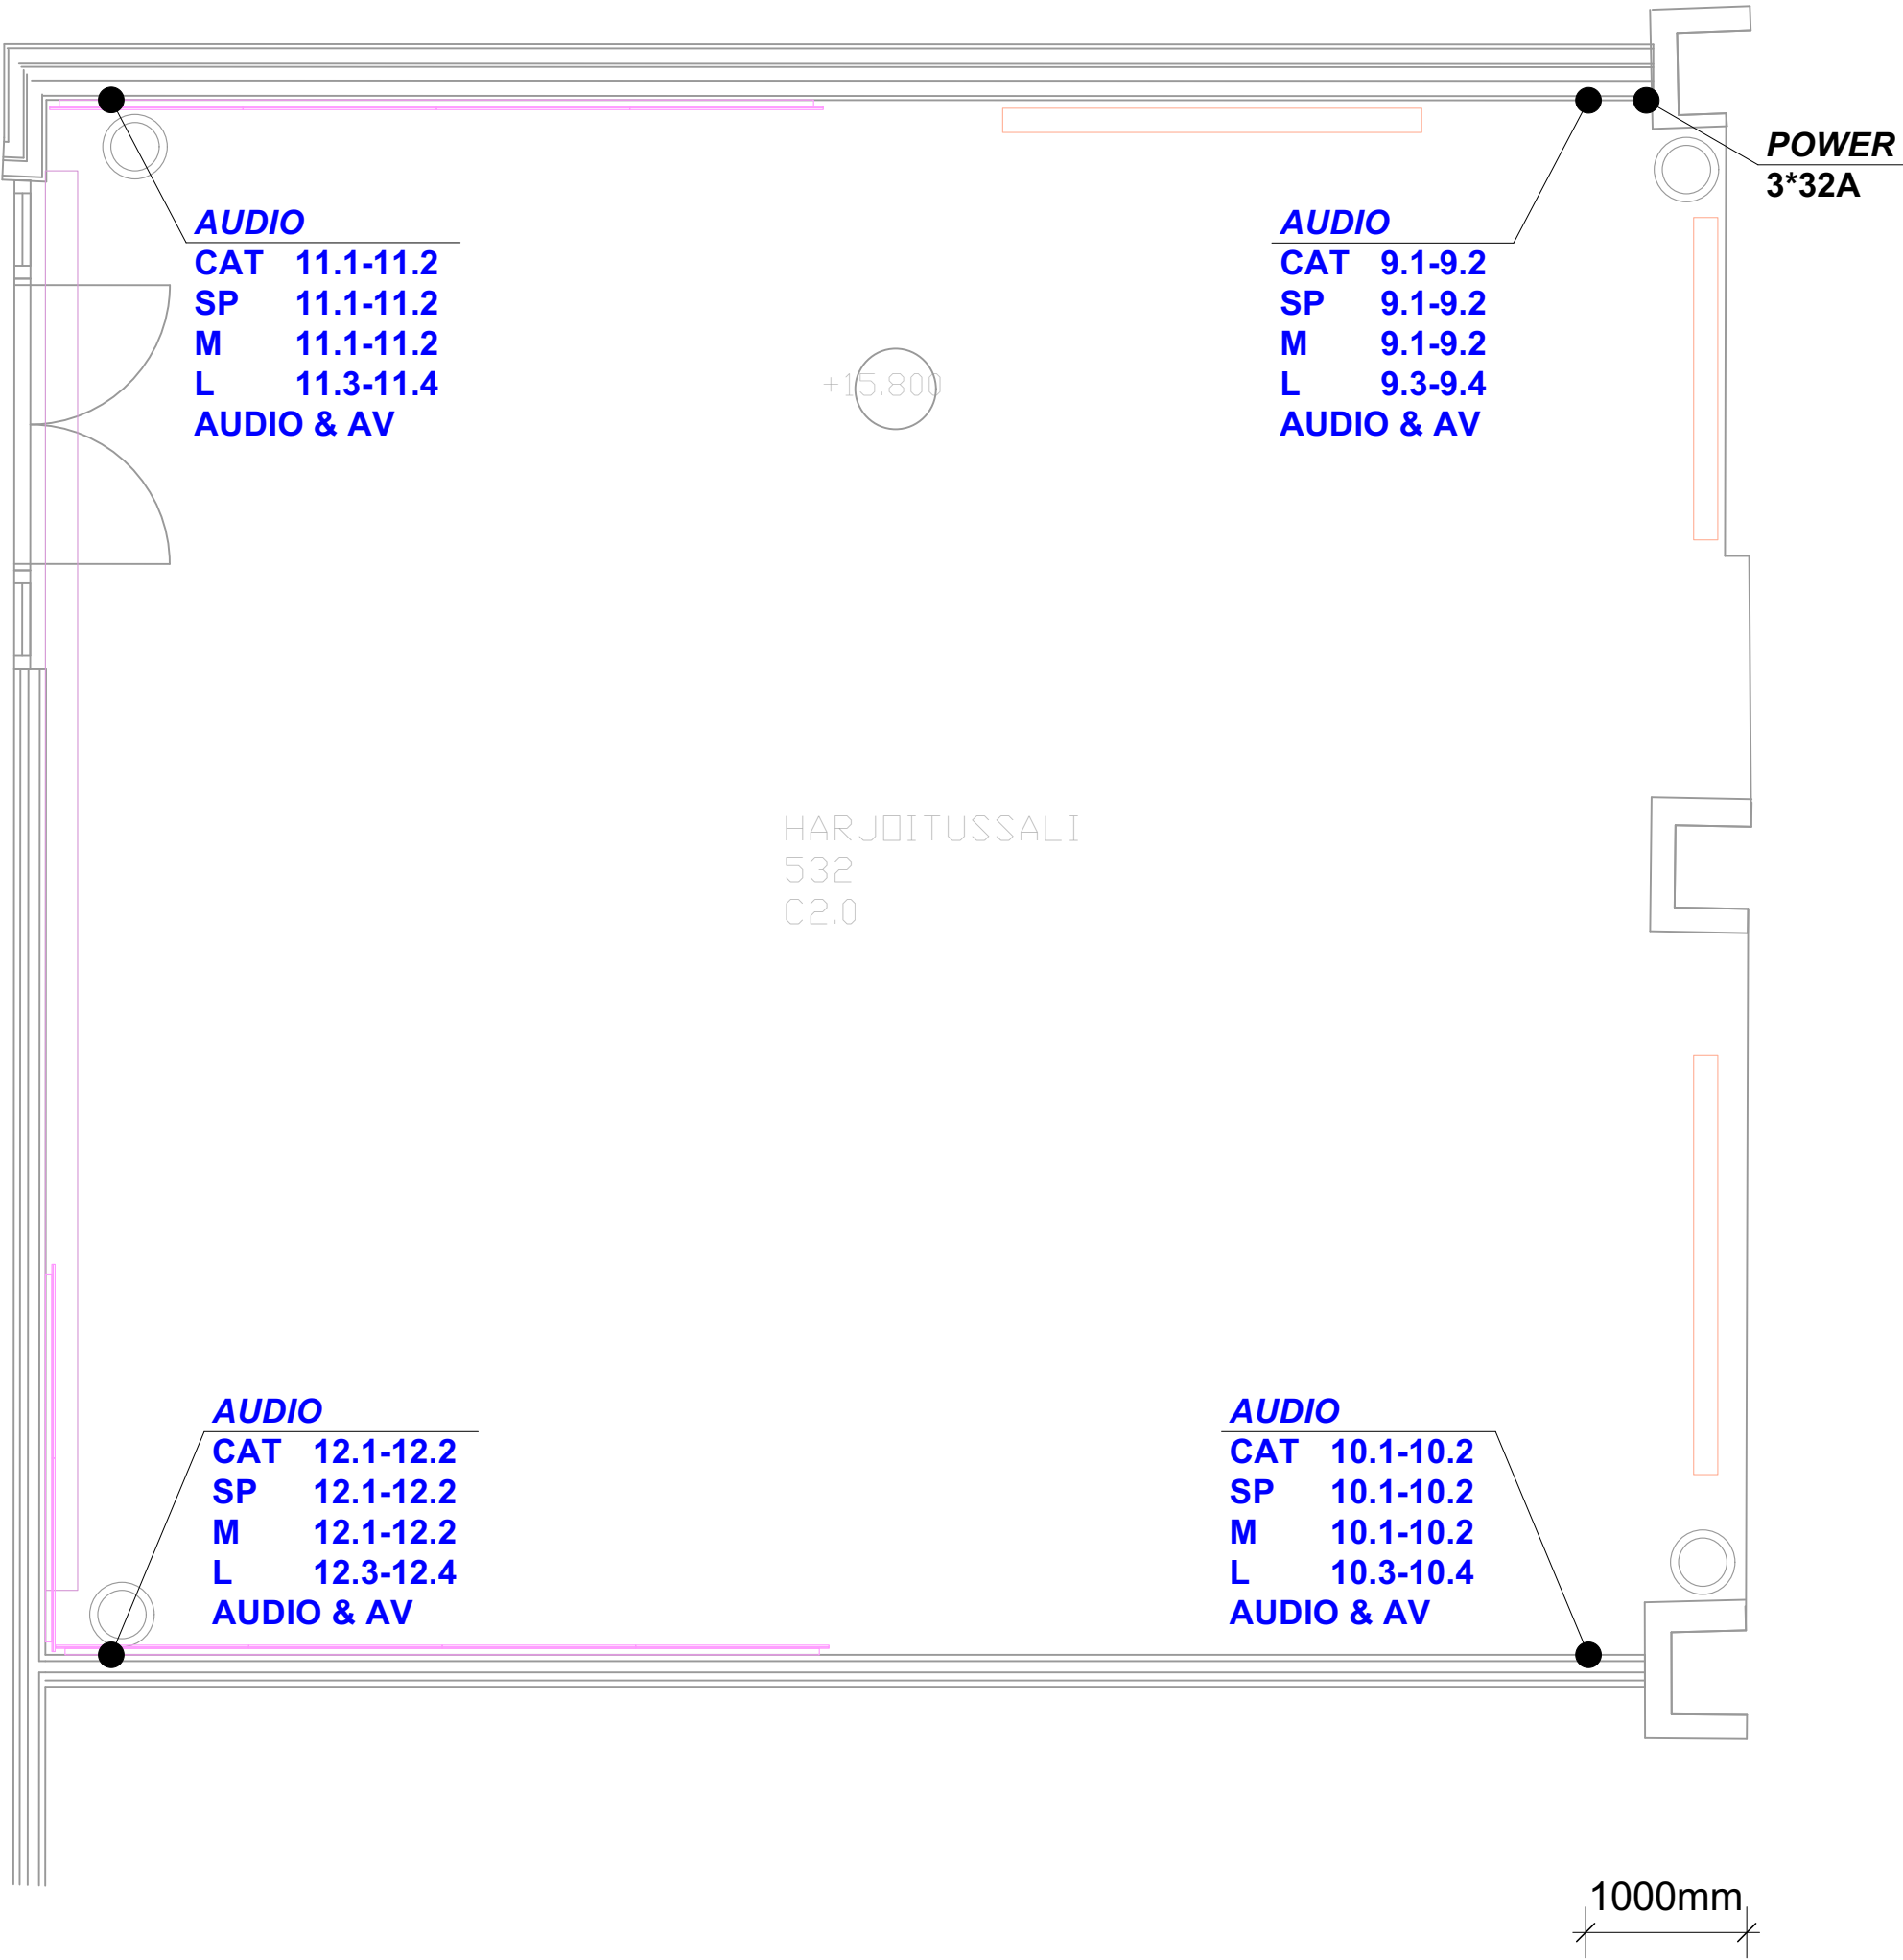

Drawing key

AUDIO (blue)	
CAT	Ethercon / Audio LAN
SP	Speakon / Speaker
L	XLR male / Line audio
M	XLR female / Mic audio
AUDIO & AV	Schuko / AV electricity
LIGHTING (red)	
CAT	Ethercon / DMX, lighting LAN
H	Schuko / Dimmer channel
VIDEO (green)	
VK	Opticalcon duo / Fiber



Hiomotie 19
Akukon Oy 00380 HELSINKI tel +358103200700

DESIGNER
LPI

DRAWN BY
DATE

26.4.2024

PROJECT
Taideyliopiston Teatterikorkeakoulu

Haapaniemenkatu 6
00530 Helsinki

DRAWING CONTENT
BLACKBOX 532 Floor audio and video

SCALE
1:45

DRAWING TYPE
USER DOCUMENT

FILE
240645-31x Blackboxit ja valkoinen studio.vwx

XREF
Harjoitussali 532 B

DRAWING NUMBER
240645-311-4

REVISION