



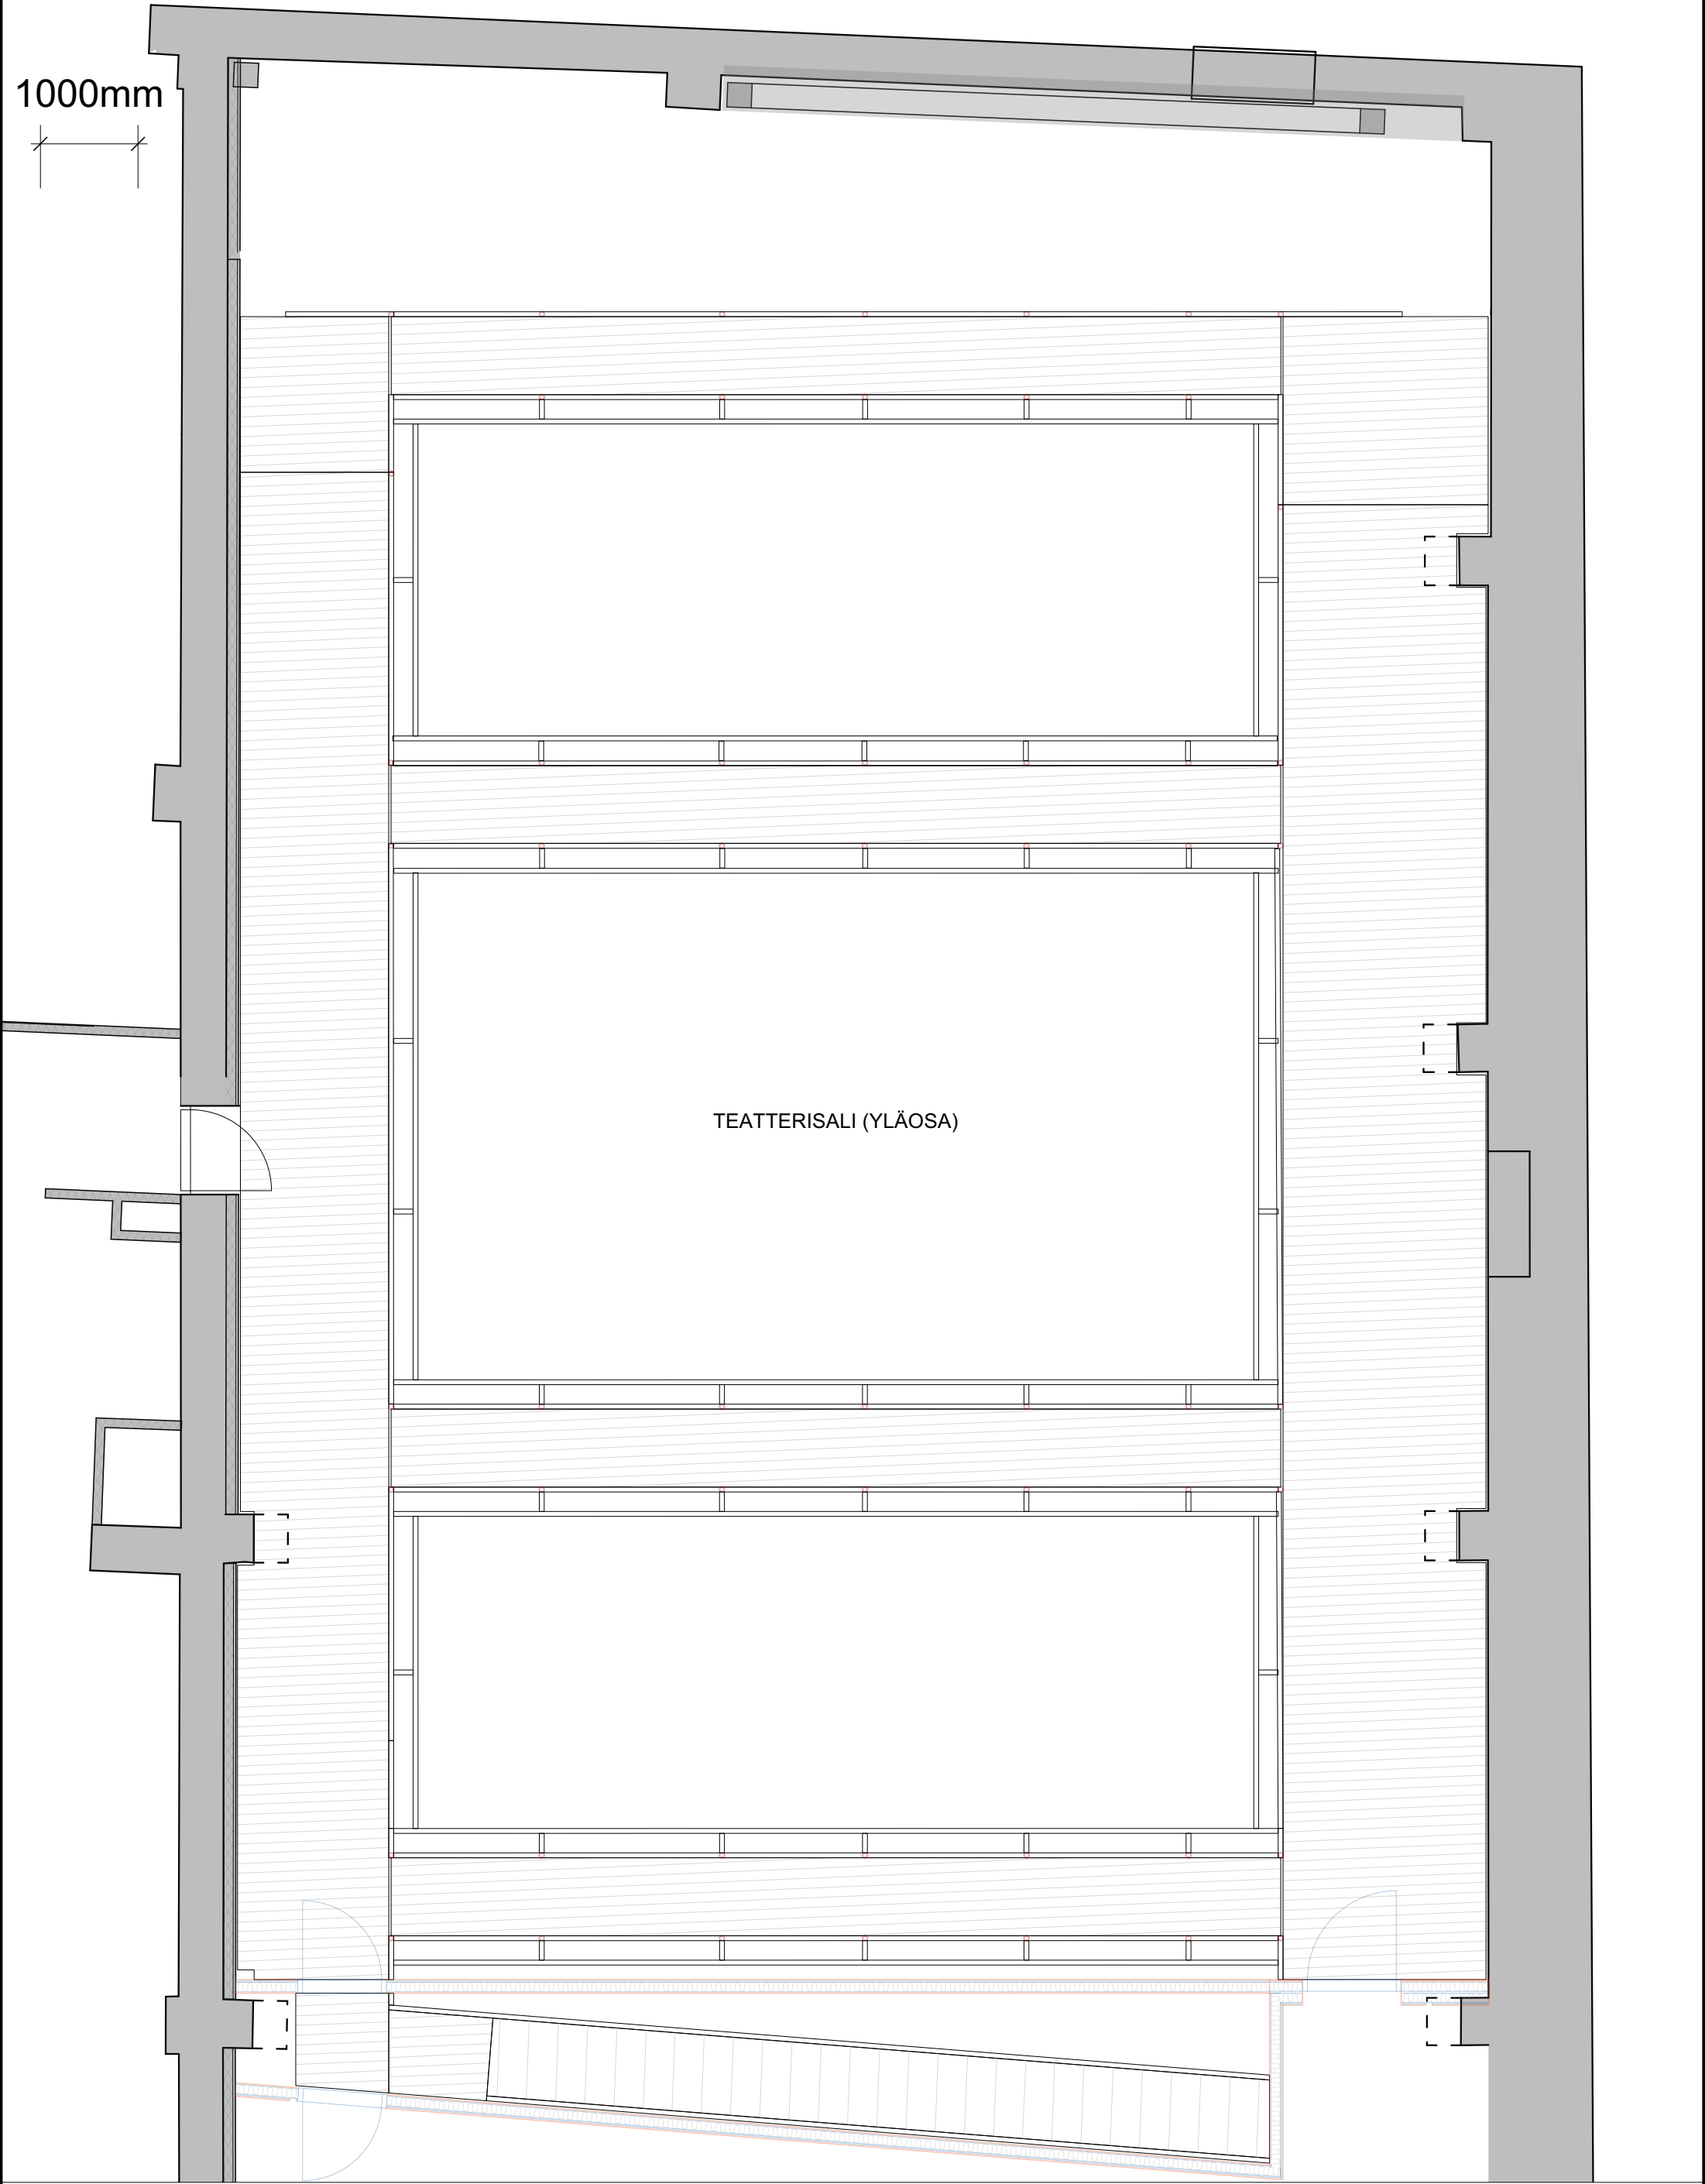

AKUKON Hiomotie 19 Akukon Oy 00380 HELSINKI tel +358103200700 DESIGNER LPI DRAWN BY DATE 7.11.2023	PROJECT Taideyliopiston Teatterikorkeakoulu Haapaniemenkatu 6 00530 Helsinki	DRAWING CONTENT Teatterisali 3rd floor top plan	SCALE 1:60	DRAWING TYPE User document	REVISION
				FILE 231330-30x Teatterisalin liitântäpisteet.vwx	
				XREF AR 003-03 POHJAPIIRUSTUS, 3.KRS	
				DRAWING NUMBER 231330-303-1	

1000mm

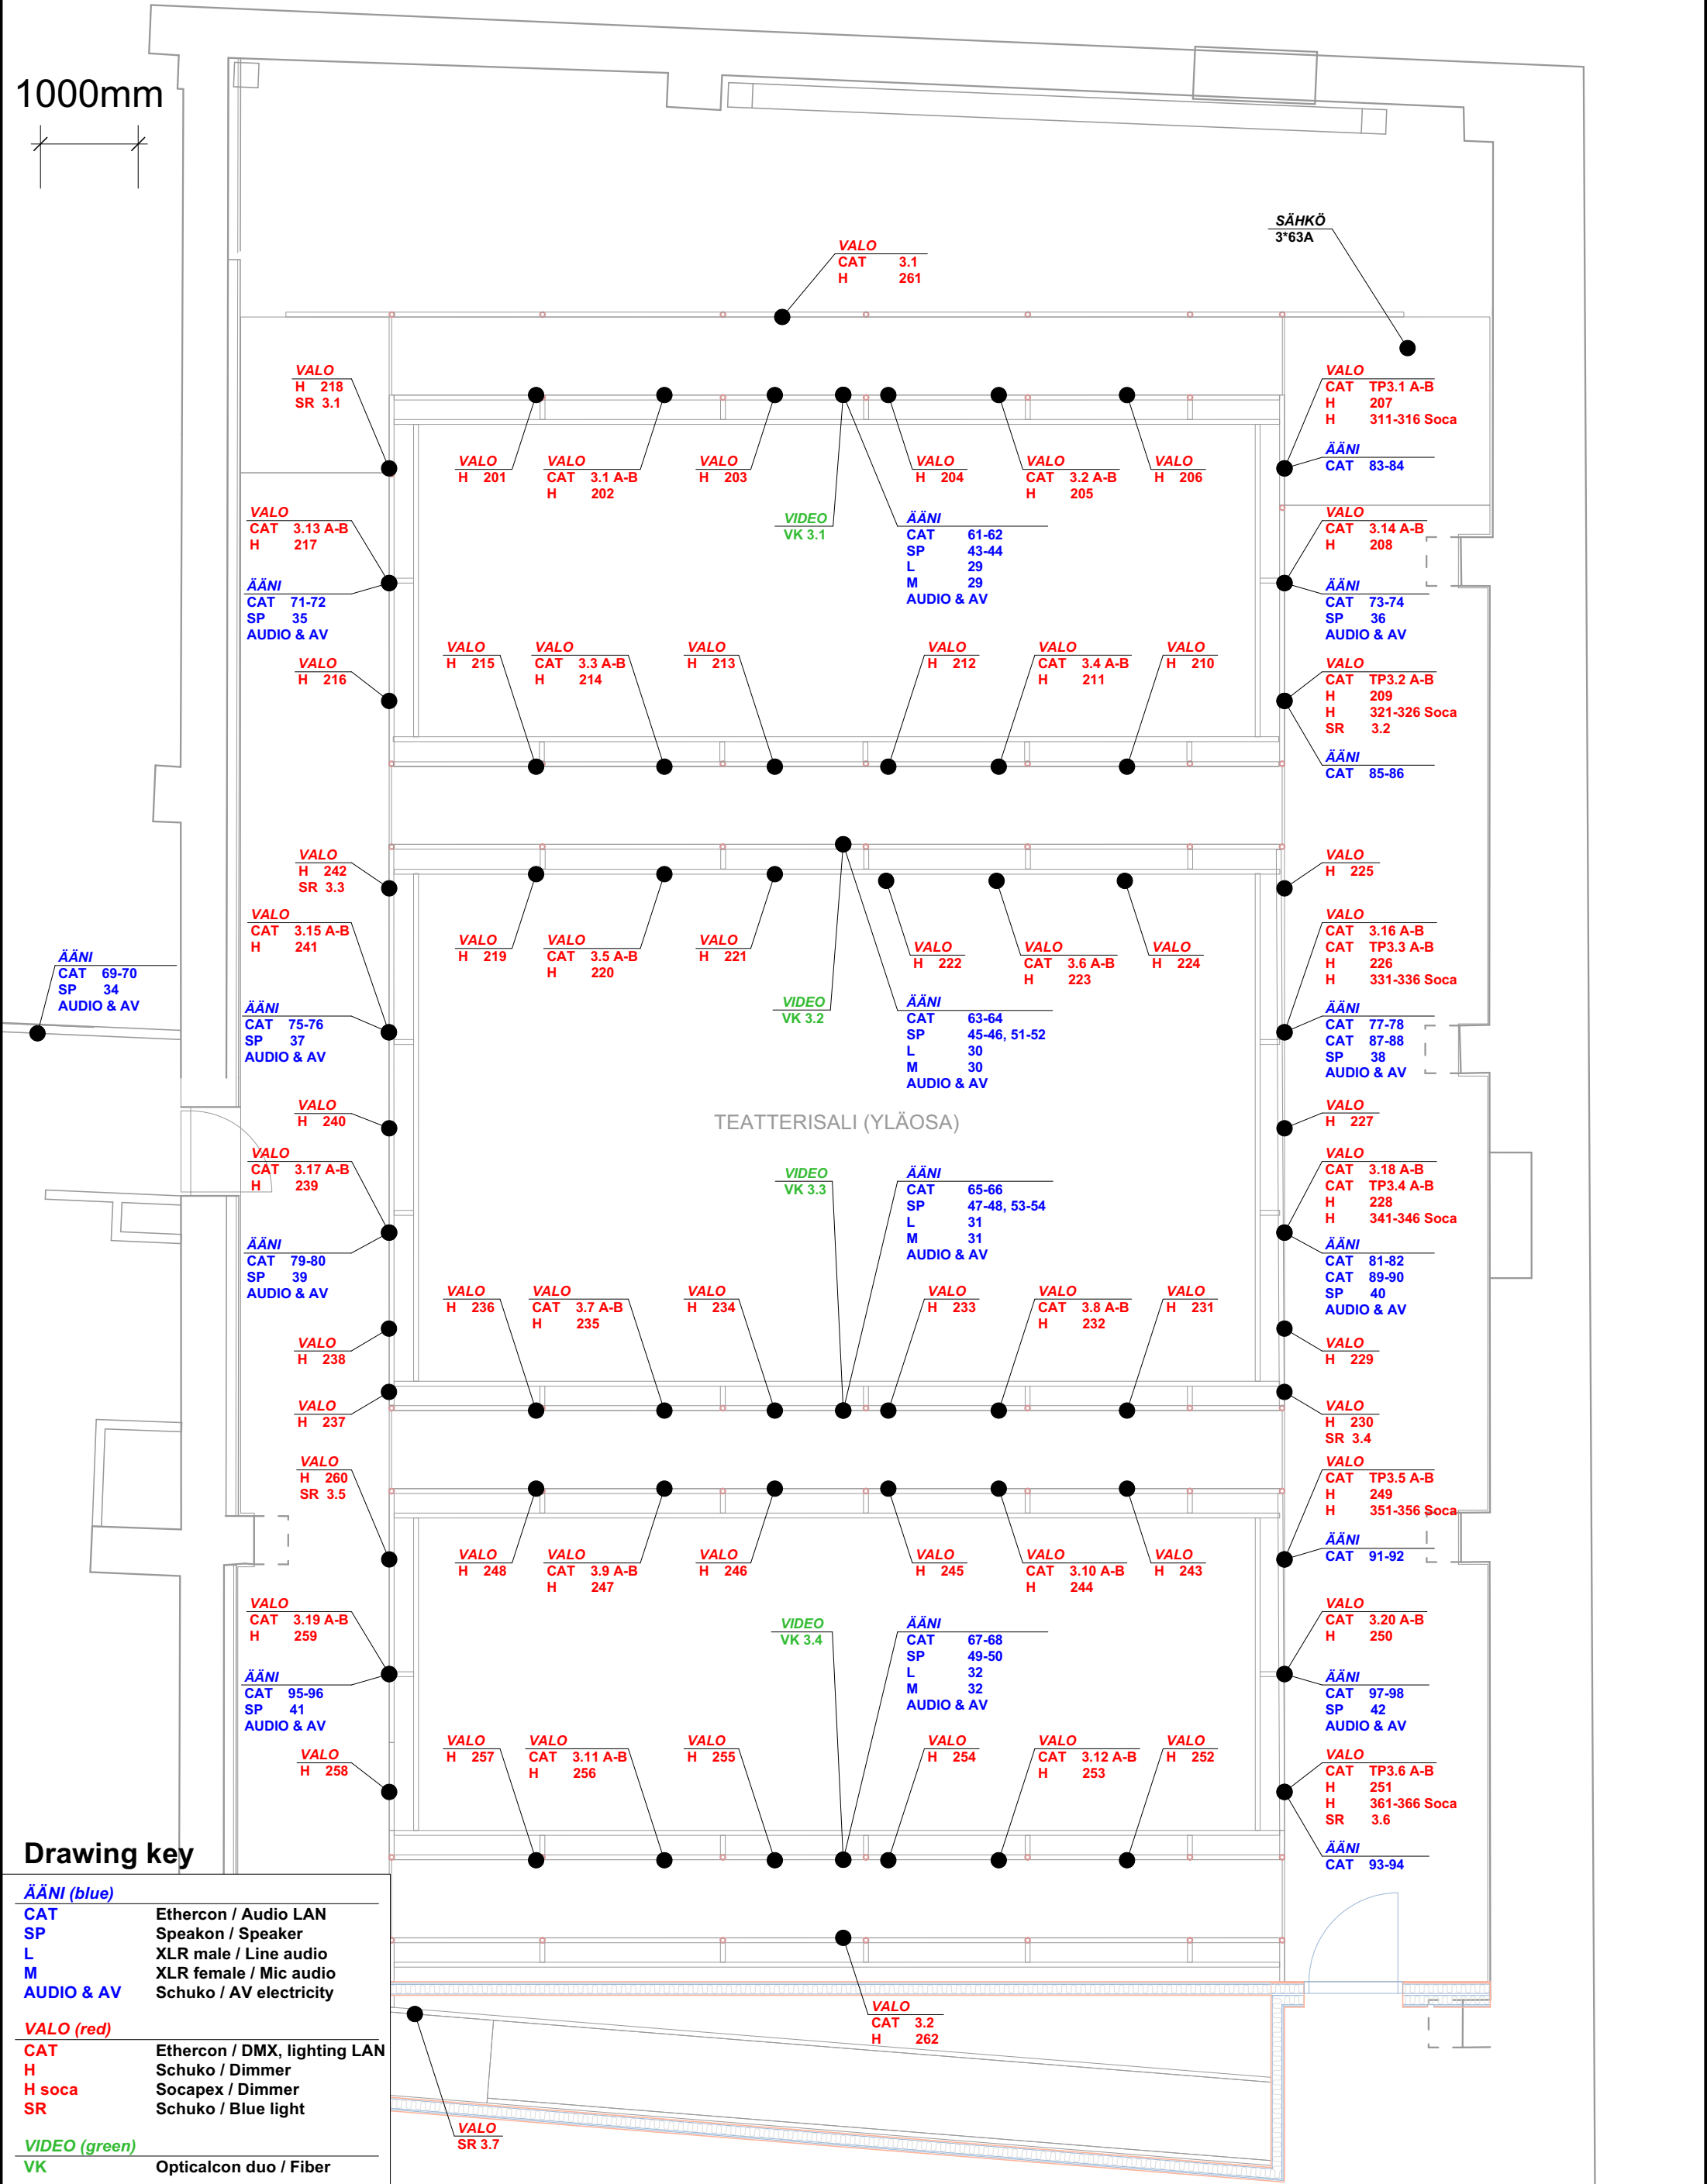

Drawing key

ÄÄNI (blue)	
CAT	Ethercon / Audio LAN
SP	Speakon / Speaker
L	XLR male / Line audio
M	XLR female / Mic audio
AUDIO & AV	Schuko / AV electricity
VALO (red)	
CAT	Ethercon / DMX, lighting LAN
H	Schuko / Dimmer
H soca	Socapex / Dimmer
SR	Schuko / Blue light
VIDEO (green)	
VK	Opticalcon duo / Fiber

AKUKON

Hiomotie 19
Akukon Oy 00380 HELSINKI tel +358103200700

DESIGNER
LPI

PROJECT
Taideyliopiston Teatterikorkeakoulu

Haapaniemenkatu 6
00530 Helsinki


DRAWING CONTENT
Teatterisali 3rd floor all departments

SCALE
1:60

DRAWING TYPE
User document
FILE
231330-30x Teatterisalin liitântäpisteet.vwx
XREF
AR 003-03 POHJAPIIRUSTUS, 3.KRS
DRAWING NUMBER
231330-303-2

REVISION

1000mm

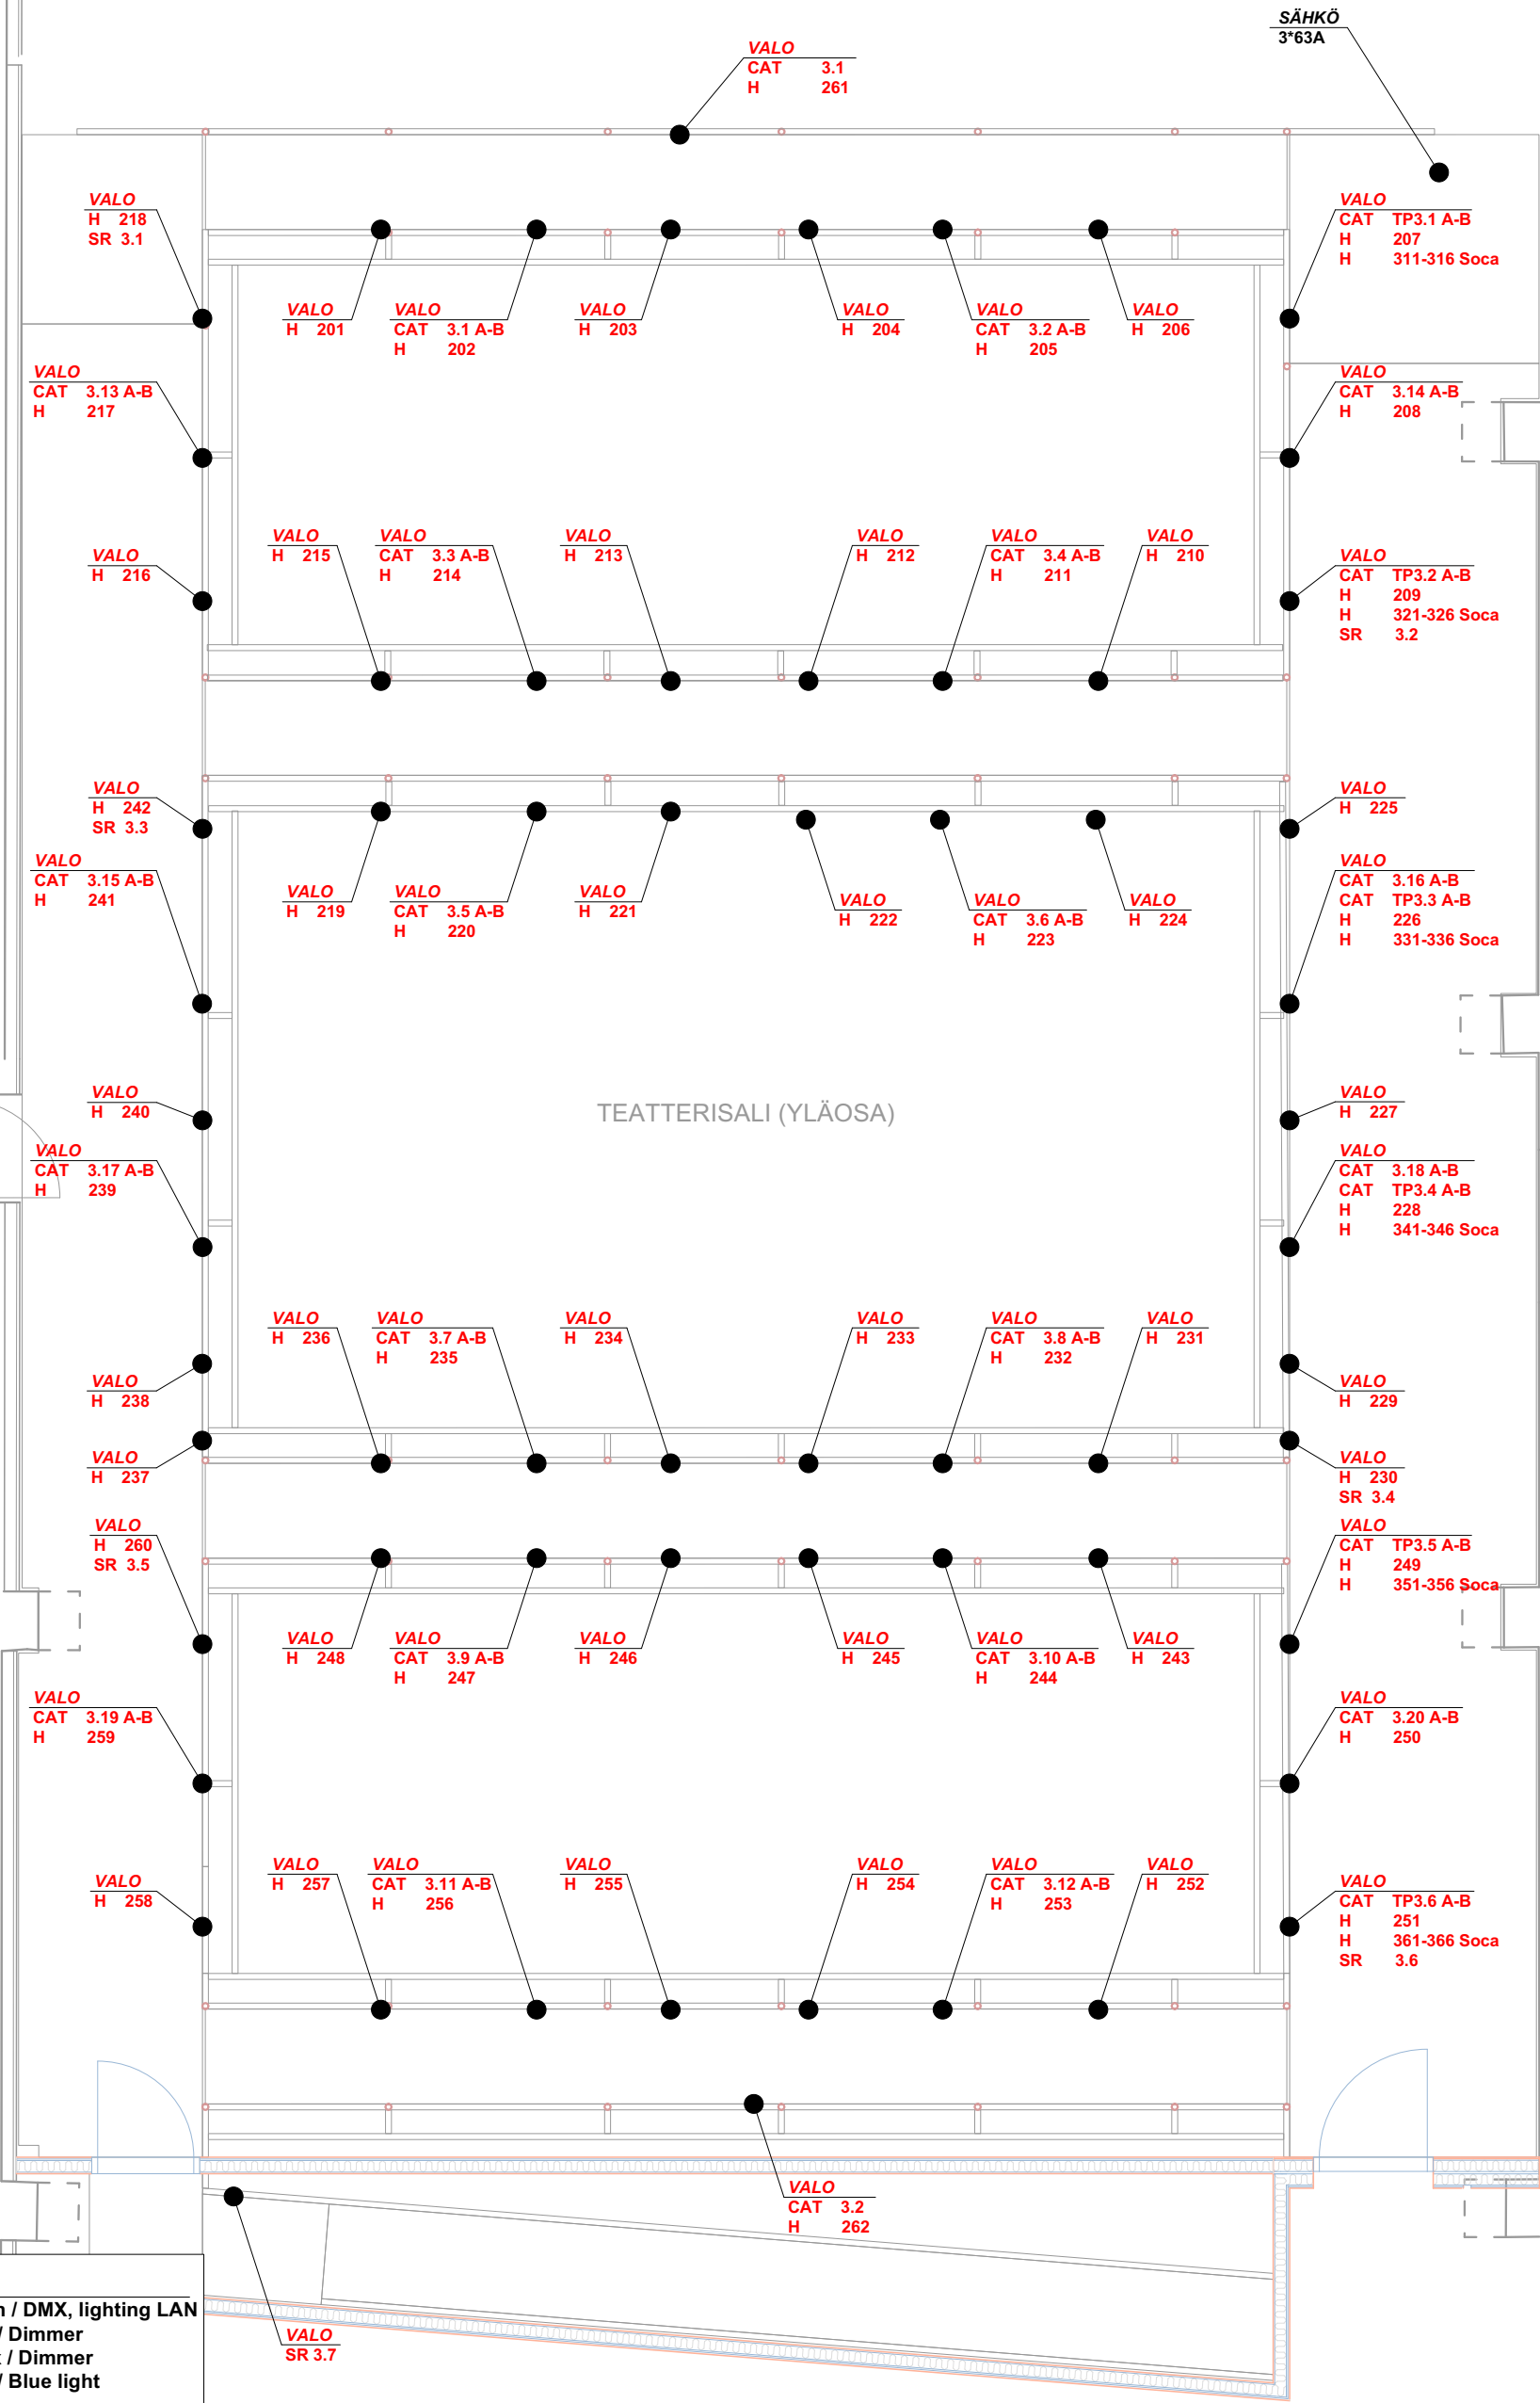

Drawing key

VALO (red)	Ethercon / DMX, lighting LAN
CAT	Schuko / Dimmer
H	Socapex / Dimmer
H soca	Schuko / Blue light
SR	

AKUKON

Hiomotie 19
Akukon Oy 00380 HELSINKI tel +358103200700
DESIGNER LPi
DRAWN BY DATE
7.11.2023

PROJECT
Taideyliopiston Teatterikorkeakoulu
Haapaniemenkatu 6
00530 Helsinki


DRAWING CONTENT
Teatterisali 3rd floor lighting

SCALE
1:60

DRAWING TYPE
User document
FILE
231330-30x Teatterisalin liitântäpisteet.vwx
XREF
AR 003-03 POHJAPIIRUSTUS, 3.KRS
DRAWING NUMBER
231330-303-3

REVISION

1000mm

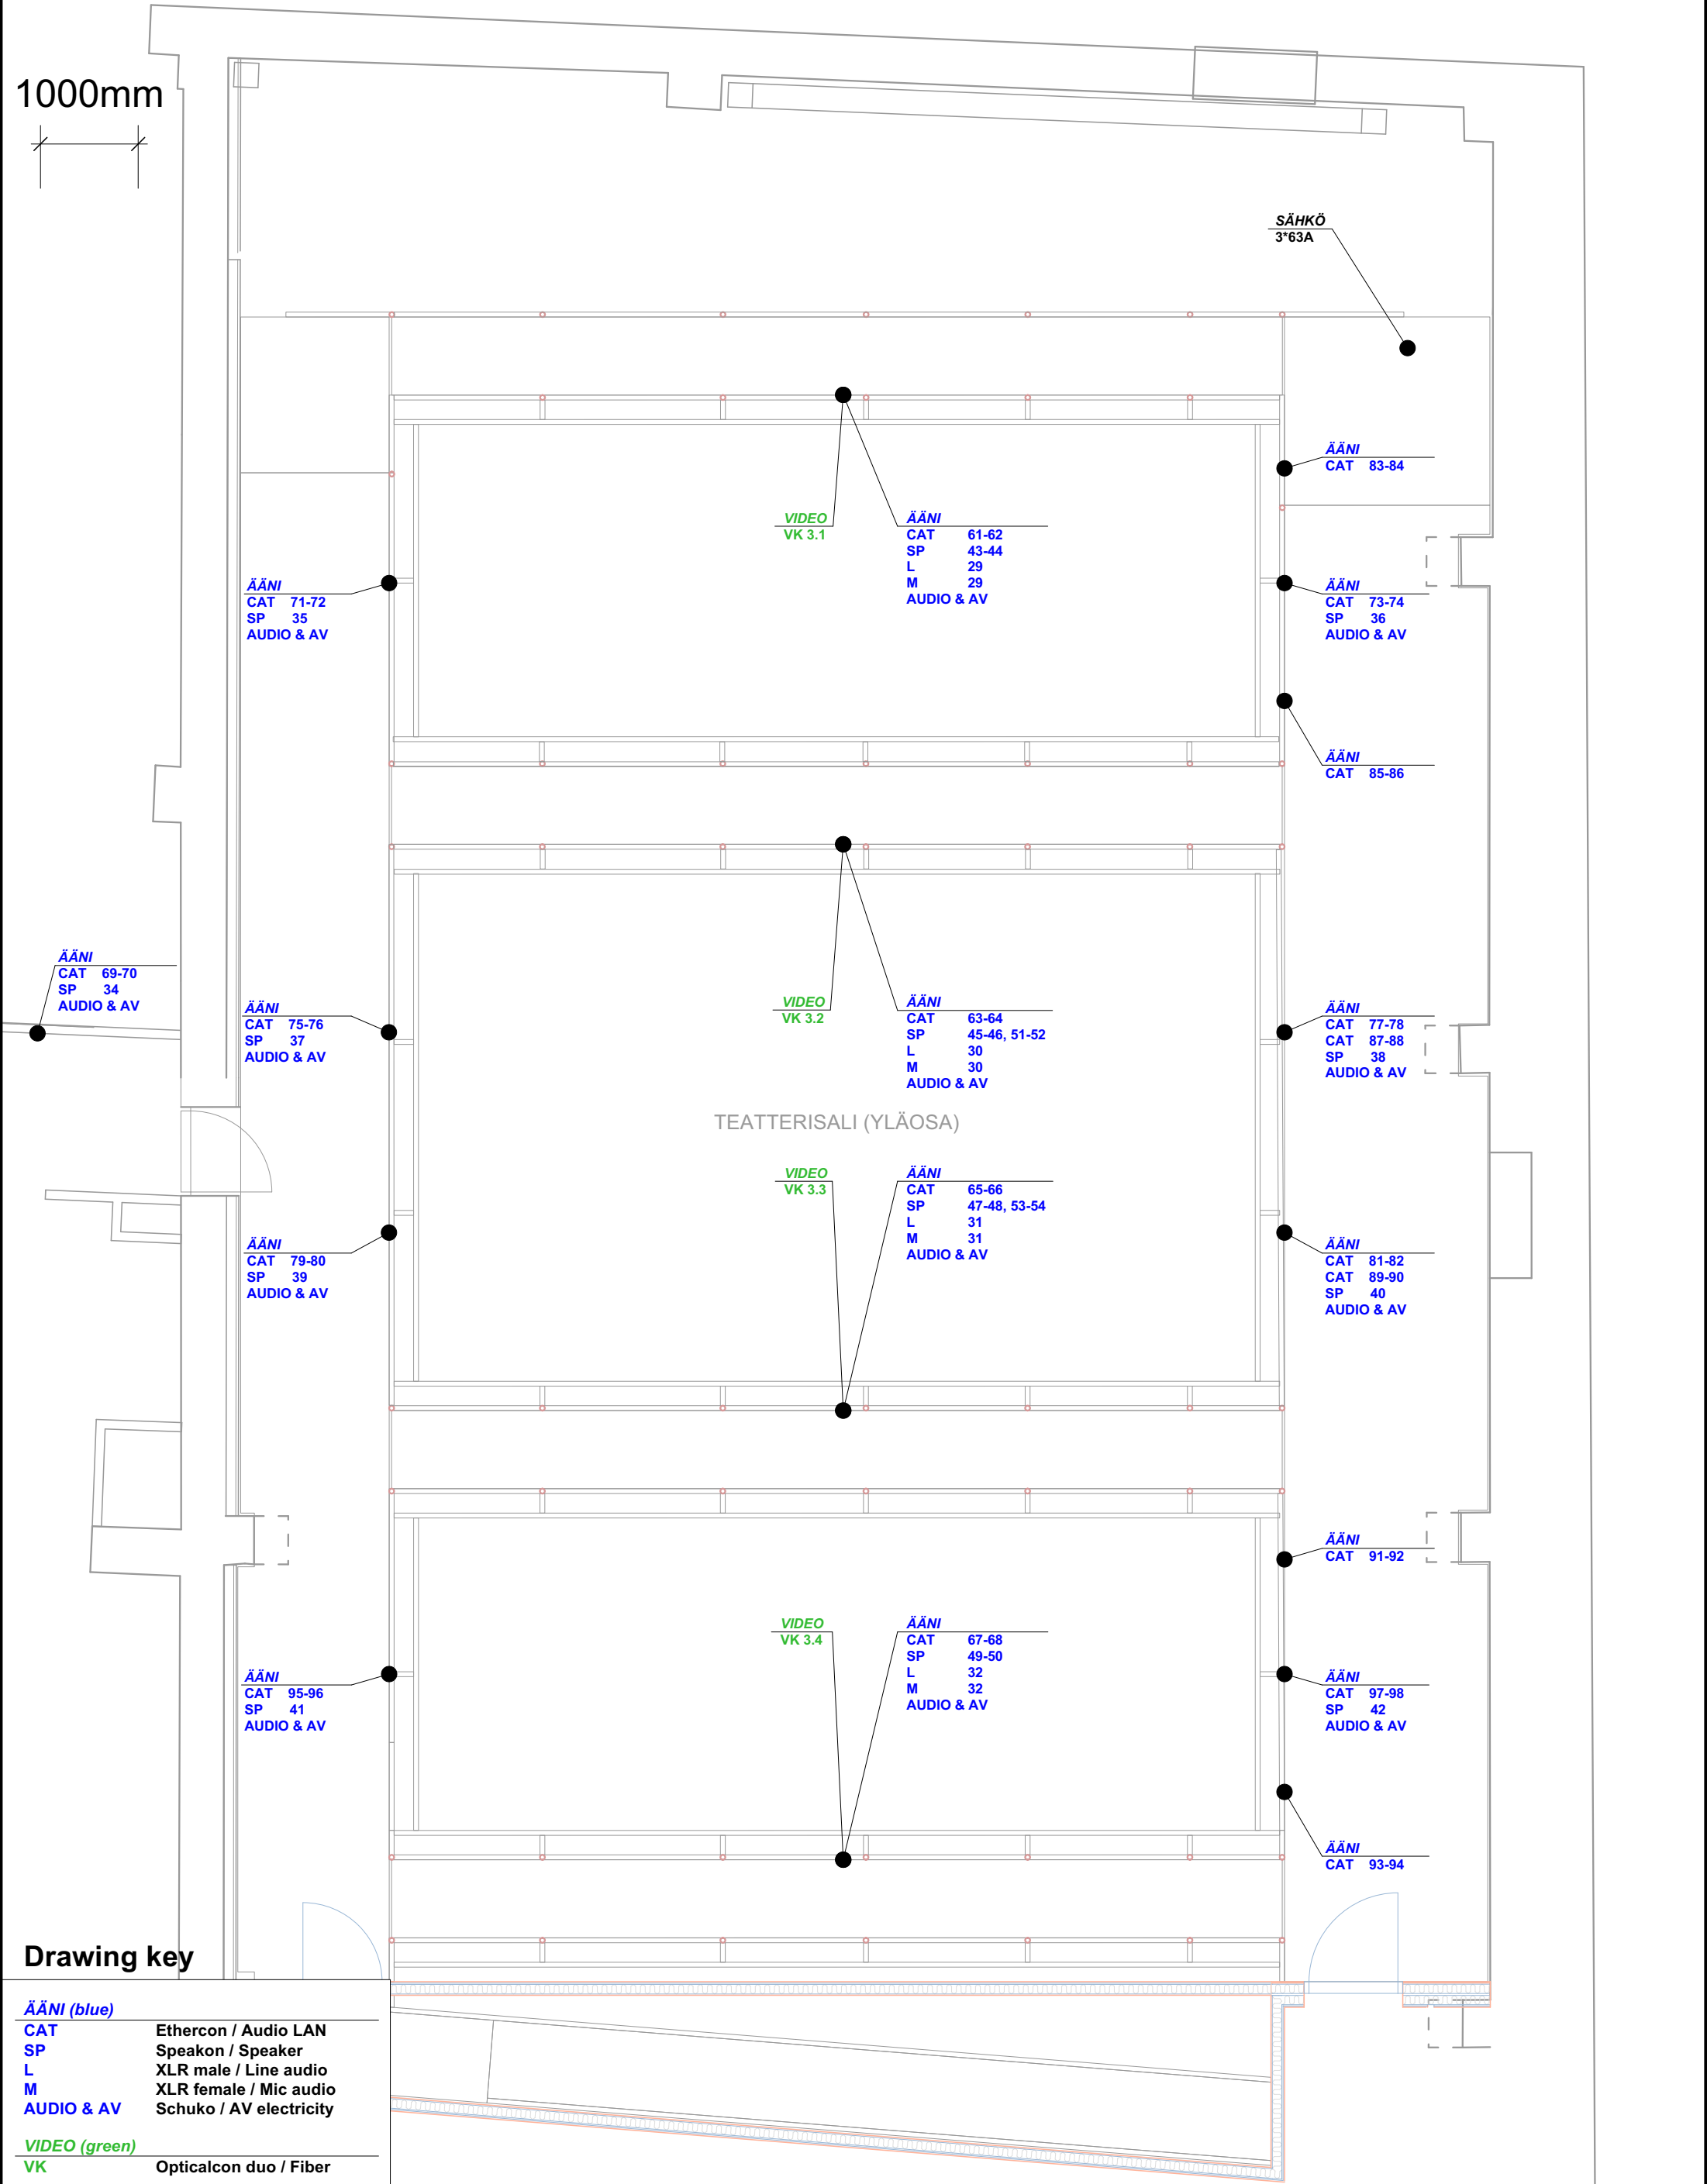

Drawing key

ÄÄNI (blue)	
CAT	Ethercon / Audio LAN
SP	Speakon / Speaker
L	XLR male / Line audio
M	XLR female / Mic audio
AUDIO & AV	Schuko / AV electricity
VIDEO (green)	
VK	Opticalcon duo / Fiber

 Hiomotie 19 Akukon Oy 00380 HELSINKI tel +358103200700 DESIGNER LPi DRAWN BY DATE 7.11.2023	PROJECT Taideyliopiston Teatterikorkeakoulu	DRAWING CONTENT Teatterisali 3rd floor audio and video	SCALE 1:60	DRAWING TYPE User document
	Haapaniemenkatu 6 00530 Helsinki			FILE 231330-30x Teatterisalin liitântäpisteet.vwx
				XREF AR 003-03 POHJAPIIRUSTUS, 3.KRS
				DRAWING NUMBER 231330-303-4
				REVISION