


# BLACKBOX 532

## Floor

### Audio and video

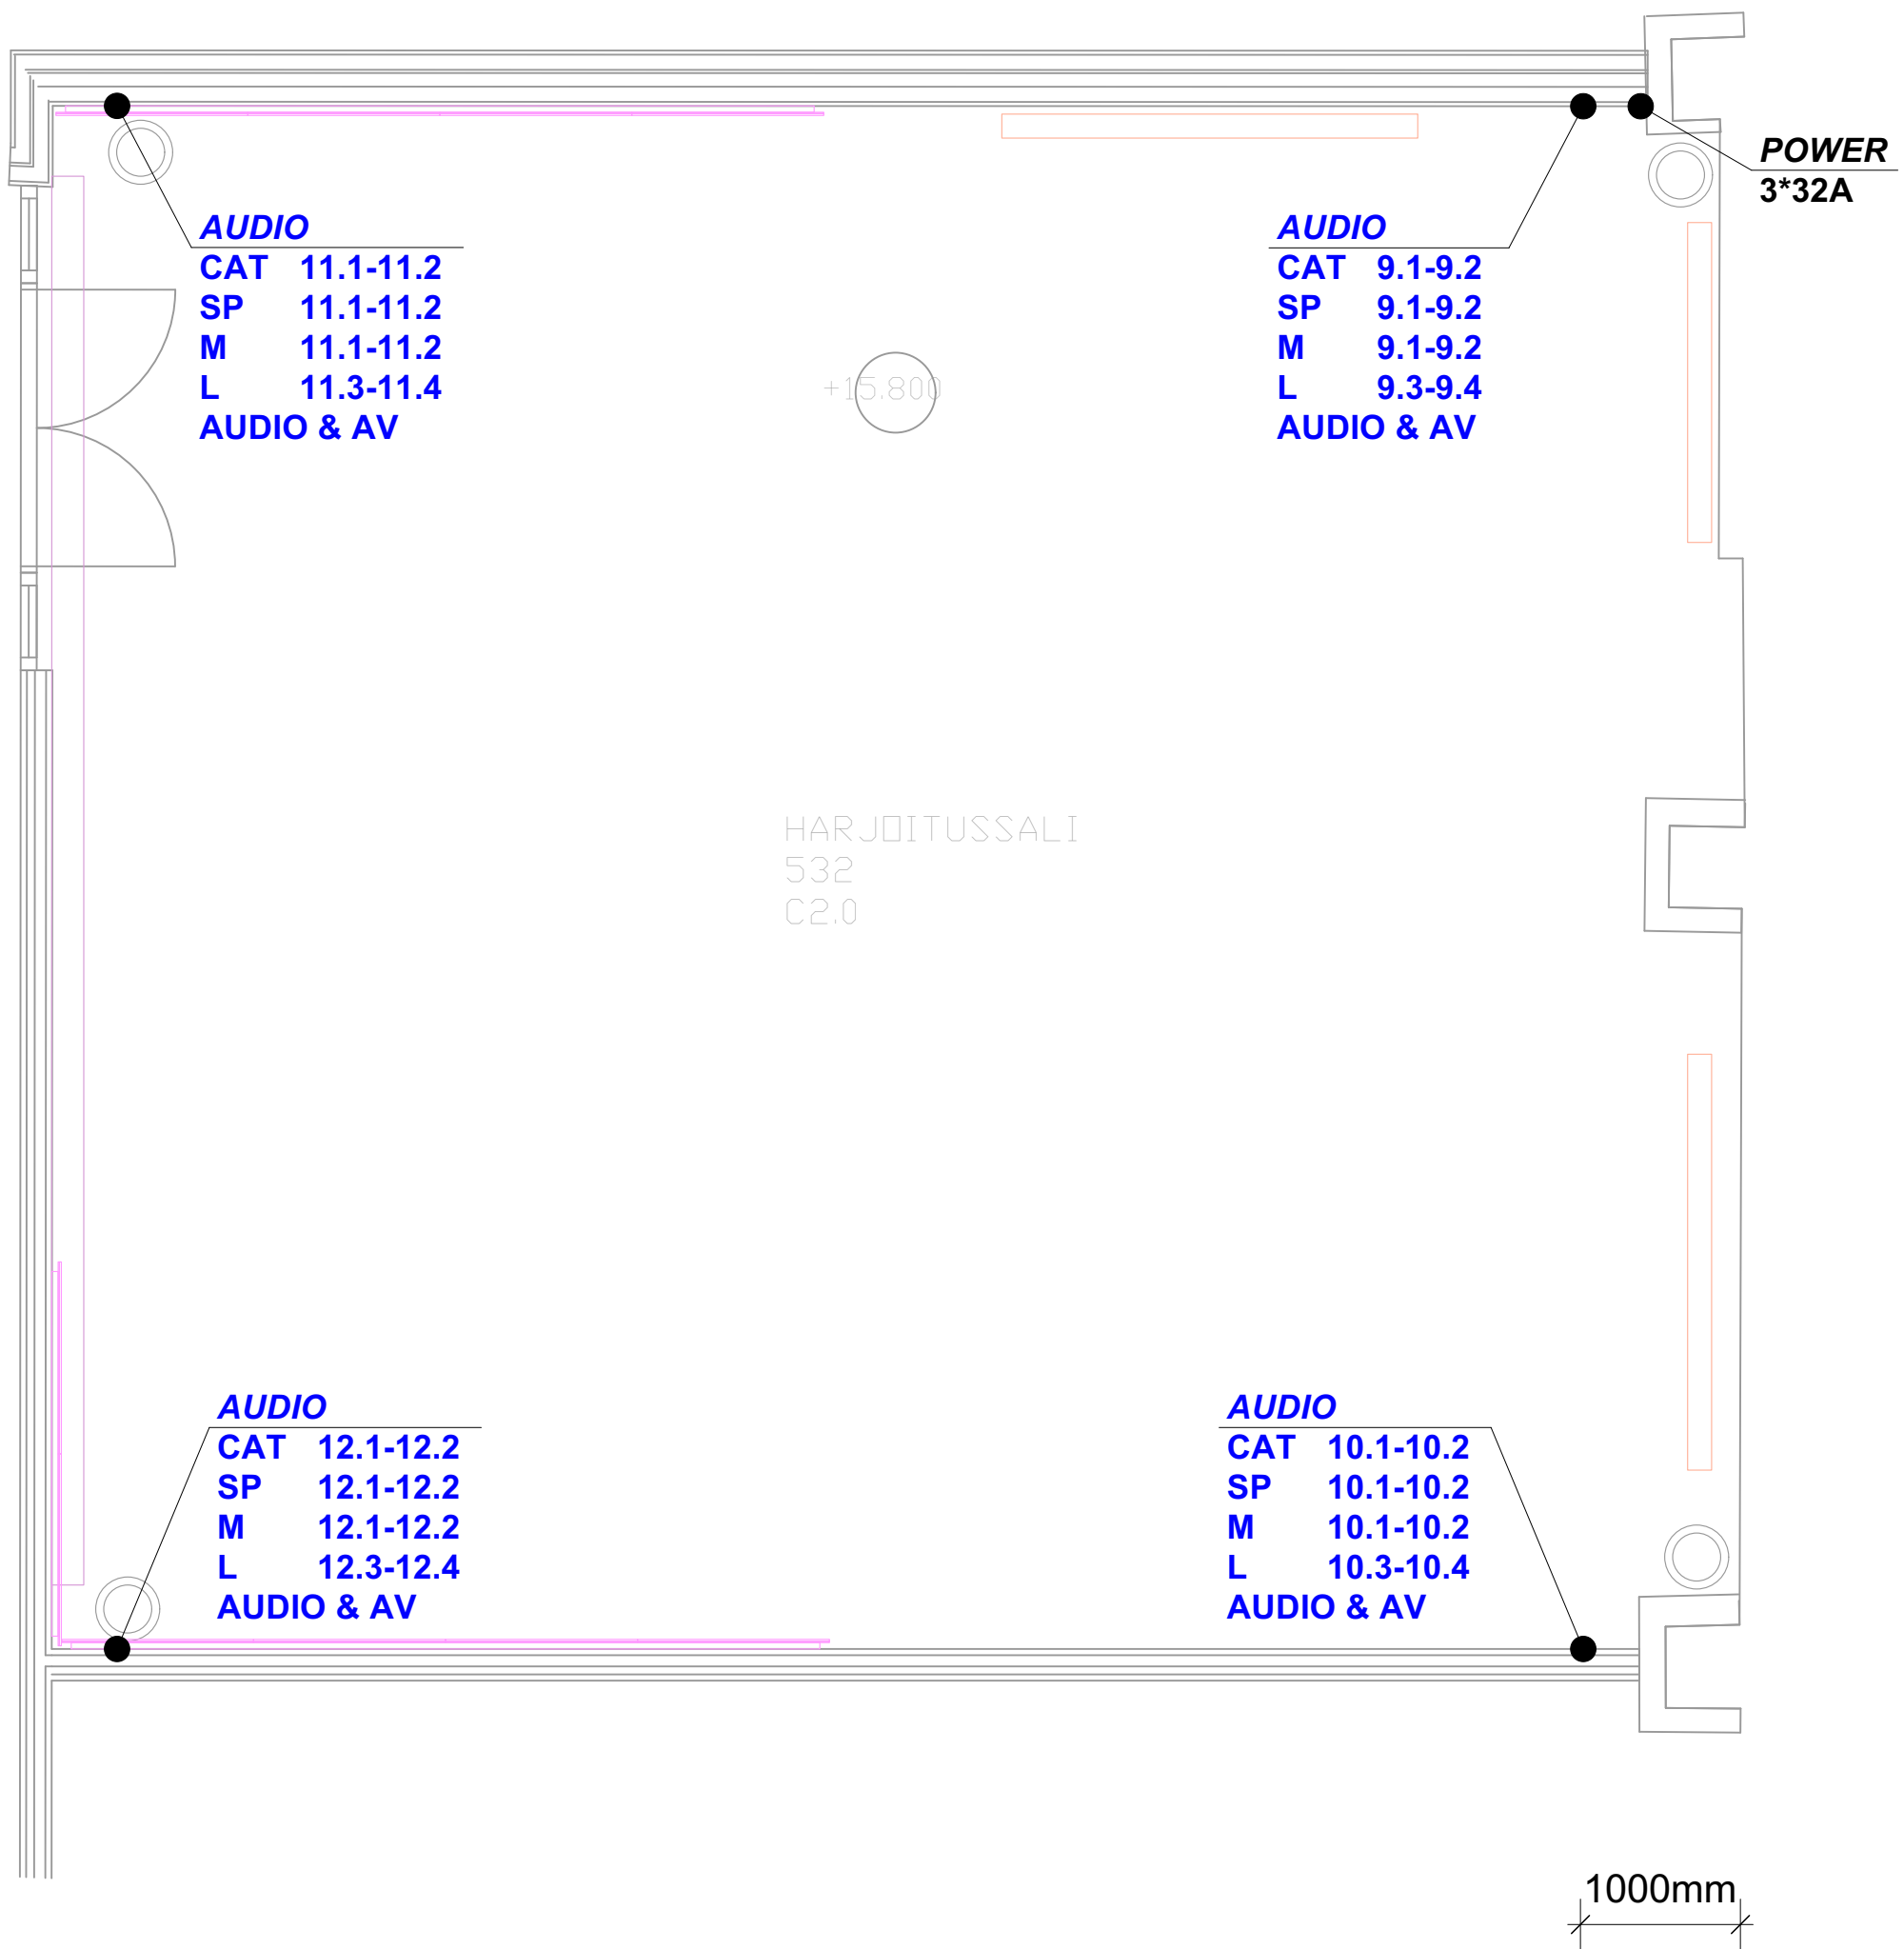

### Drawing key

<b>AUDIO (blue)</b>	
CAT	Ethercon / Audio LAN
SP	Speakon / Speaker
L	XLR male / Line audio
M	XLR female / Mic audio
AUDIO & AV	Schuko / AV electricity
<b>LIGHTING (red)</b>	
CAT	Ethercon / DMX, lighting LAN
H	Schuko / Dimmer channel
<b>VIDEO (green)</b>	
VK	Opticalcon duo / Fiber

**AKUKON**

Hiomotie 19  
Akukon Oy 00380 HELSINKI tel +358103200700

DESIGNER DRAWN BY DATE  
LPi 26.4.2024

PROJECT  
Taideyliopiston Teatterikorkeakoulu  
Haapaniemenkatu 6  
00530 Helsinki

DRAWING CONTENT  
BLACKBOX 532 Floor audio and video

SCALE  
1:45

DRAWING TYPE  
USER DOCUMENT

FILE  
240645-31x Blackboxit ja valkoinen studio.vwx

XREF  
Harjoitussali 532 B

DRAWING NUMBER  
240645-311-4

REVISION