


BLACKBOX 532

Ceiling

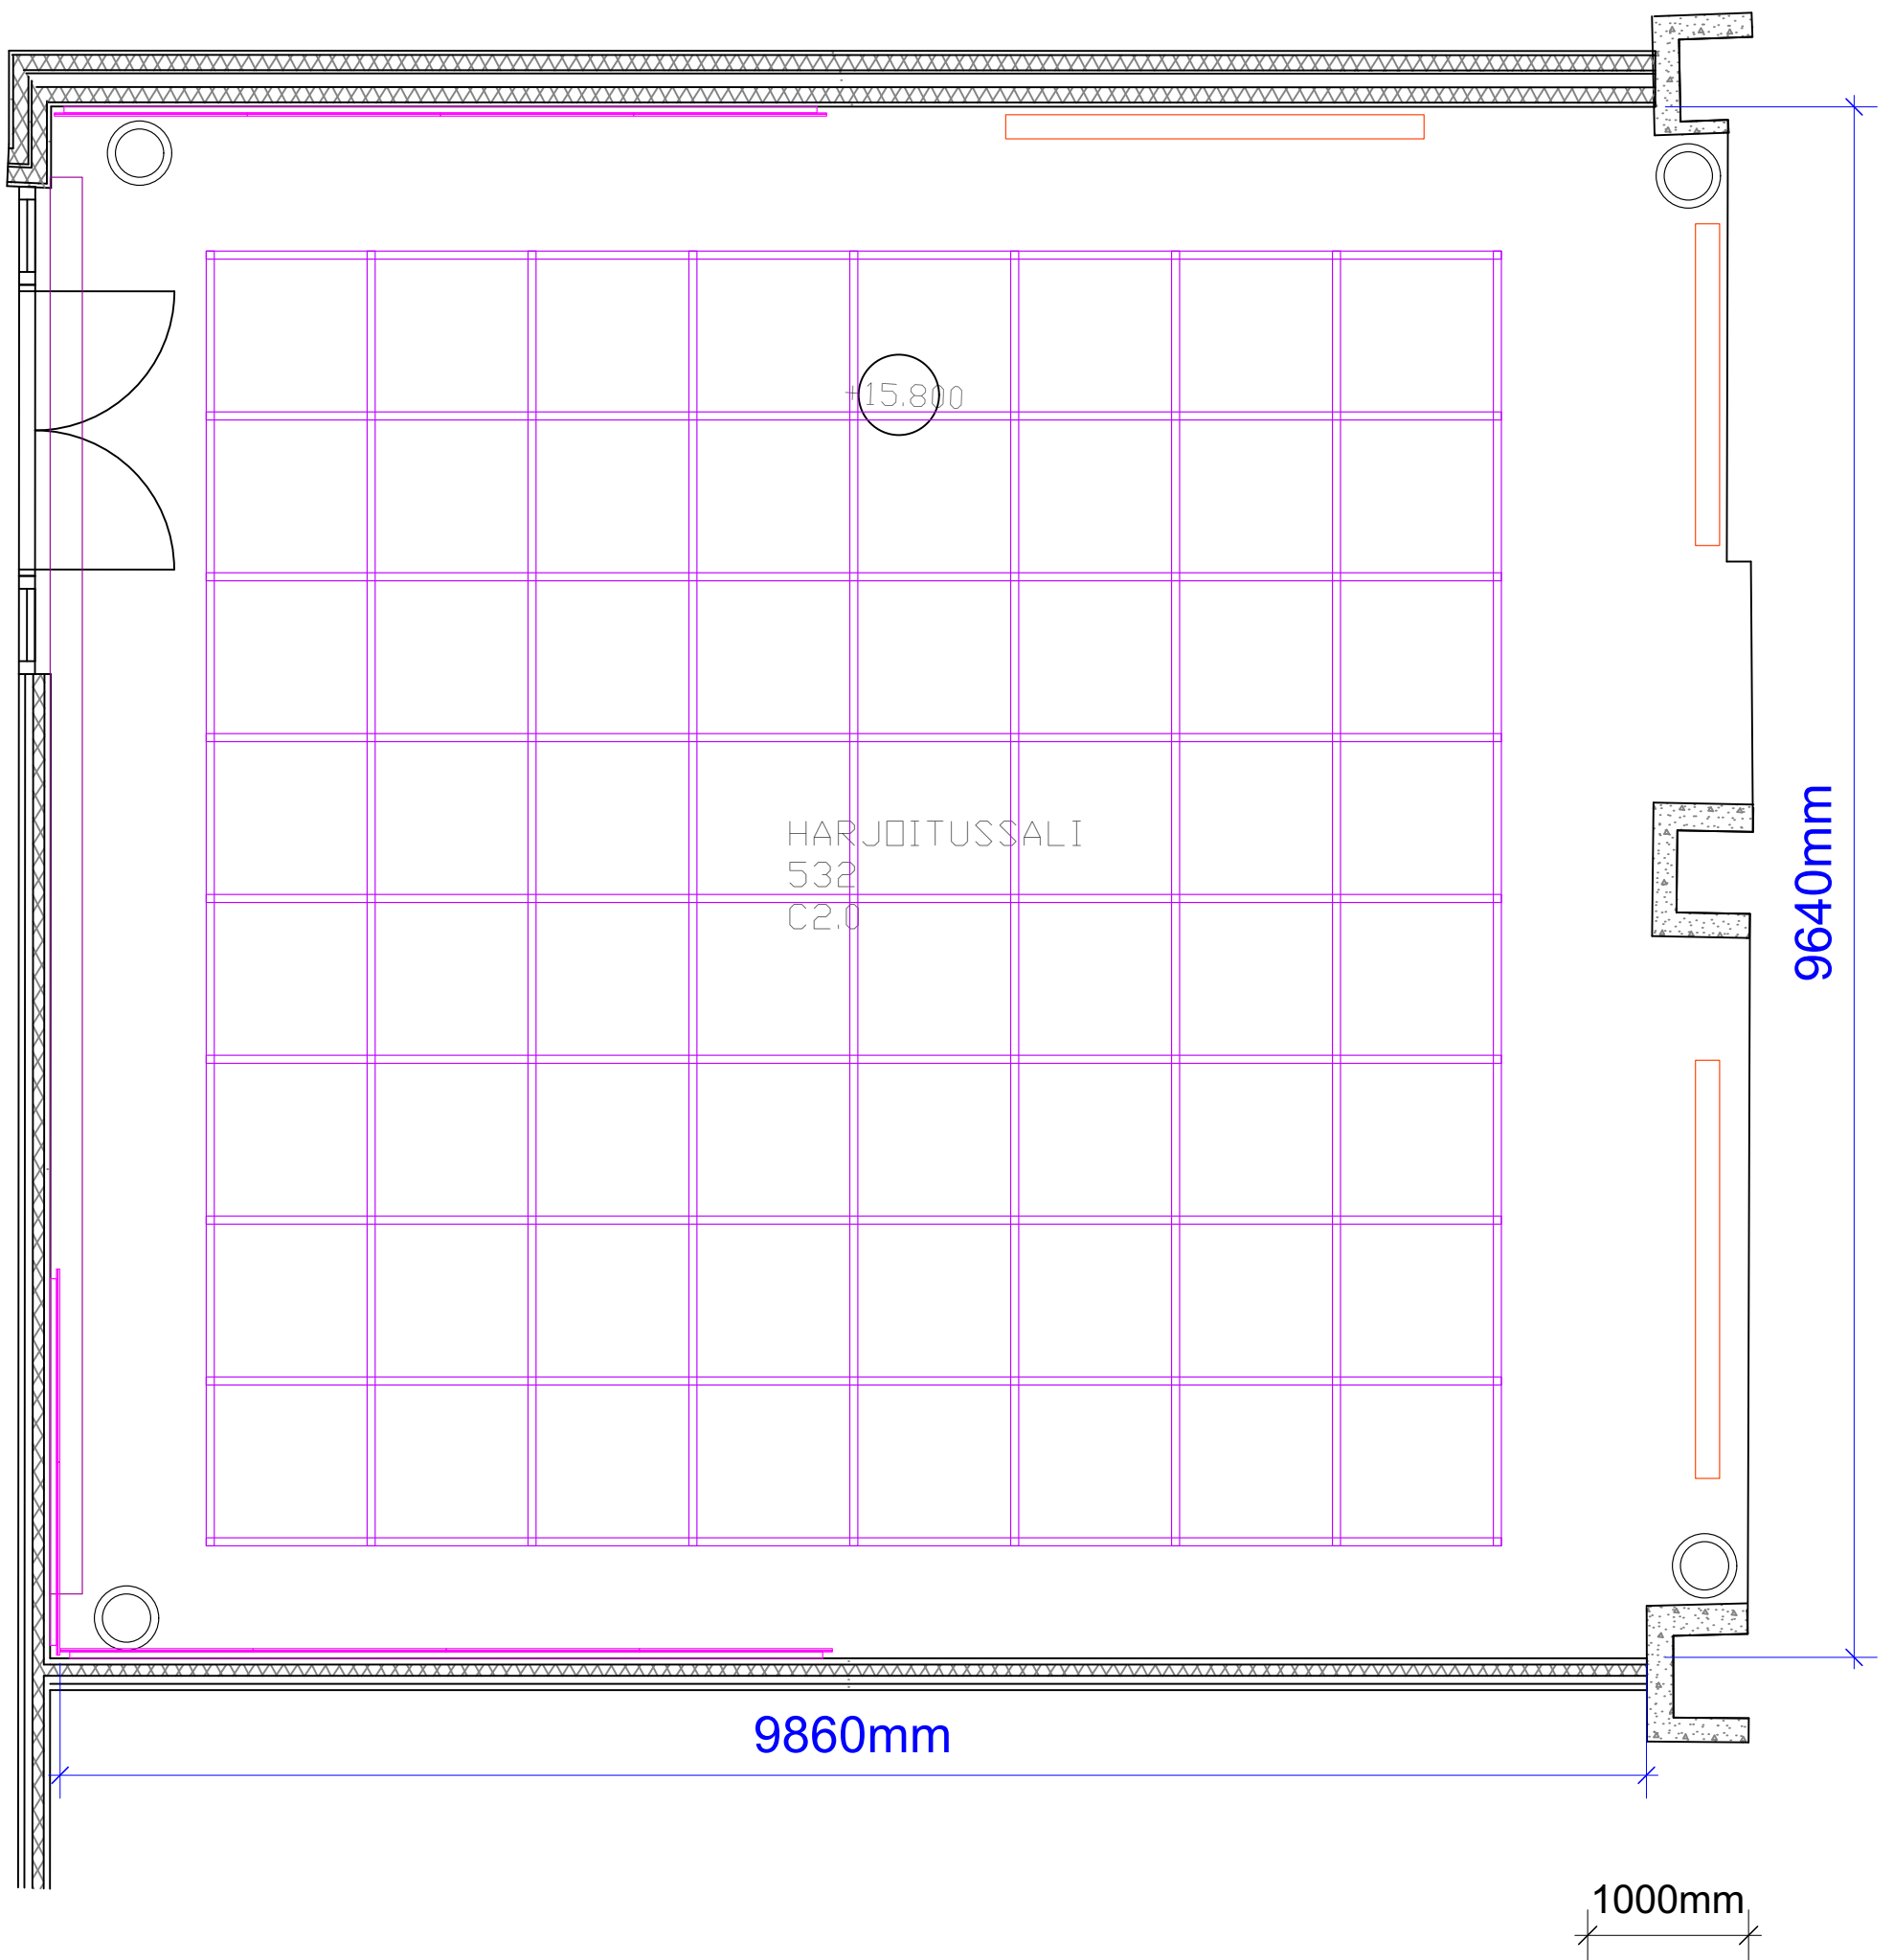

AKUKON

Hiomotie 19
Akukon Oy 00380 HELSINKI tel +358103200700

DESIGNER DRAWN BY DATE
LPi 26.4.2024

PROJECT
Taideyliopiston Teatterikorkeakoulu
Haapaniemenkatu 6
00530 Helsinki

DRAWING CONTENT
BLACKBOX 532 Ceiling BLANK

SCALE
1:45

DRAWING TYPE
USER DOCUMENT

FILE
240645-31x Blackboxit ja valkoinen studio.vwx

XREF
Harjoitussali 532 B

DRAWING NUMBER
240645-311-5

REVISION