
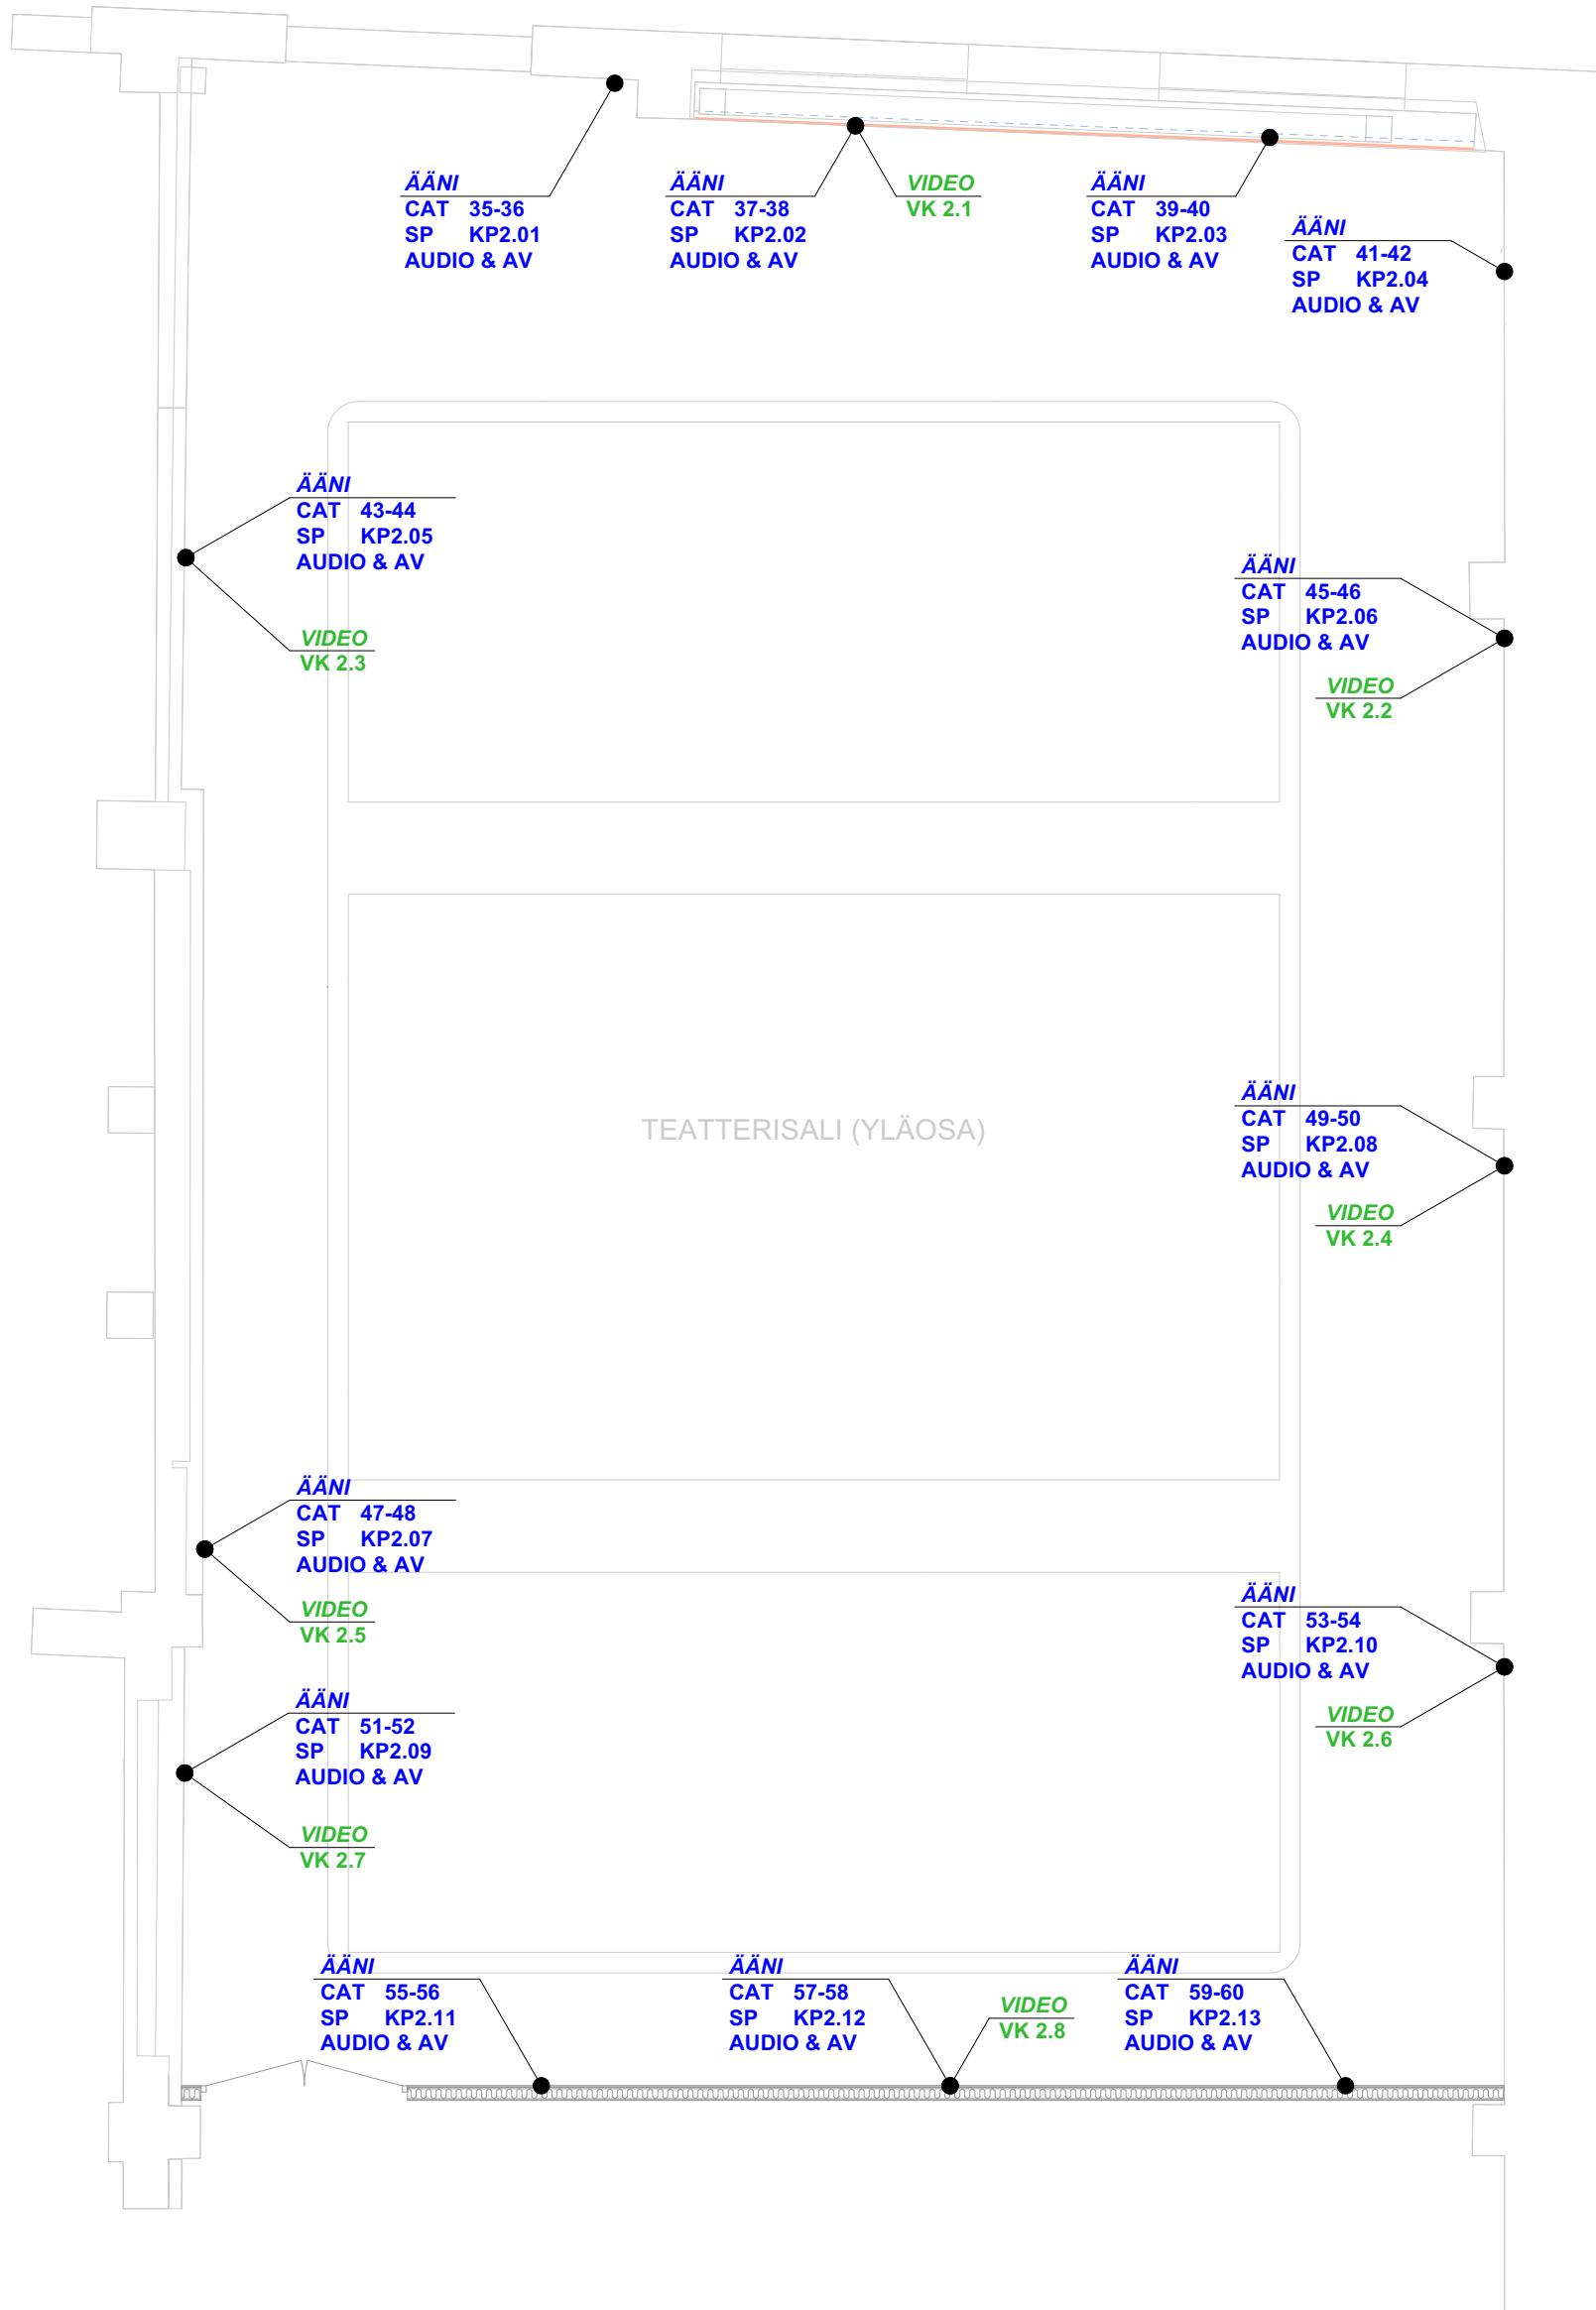


1000mm

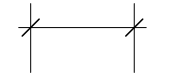

### Drawing key

<b>ÄÄNI (blue)</b>	
CAT	Ethercon / Audio LAN
SP	Speakon / Speaker
L	XLR male / Line audio
M	XLR female / Mic audio
AUDIO & AV	Schuko / AV electricity
<b>VIDEO (green)</b>	
VK	Opticalcon duo / Fiber

PROJECT  
Taideyliopiston Teatterikorkeakoulu  
Haapaniemenkatu 6  
00530 Helsinki

DRAWING CONTENT  
Teatterisali 2nd floor audio and video

SCALE  
1:73

DRAWING TYPE  
User document

FILE  
231330-30x Teatterisalin liitäntäpisteet.vwx

XREF  
AR 003-02 POHJAPIIRUSTUS, 2.KRS

DRAWING NUMBER  
231330-302-4

REVISION

**AKUKON**

Hiomotie 19  
Akukon Oy 00380 HELSINKI tel +358103200700

DESIGNER DRAWN BY DATE  
LPi 7.11.2023

www.akukon.fi